








HAMPDEN ROAD

ROUTE 190

W STAFFORD ROAD

**LEGEND**


-  TEMPORARY CONCRETE BARRIER CURB
-  PROPERTY LINES
-  PROPOSED PAVEMENT
-  PROPOSED TOP SOIL

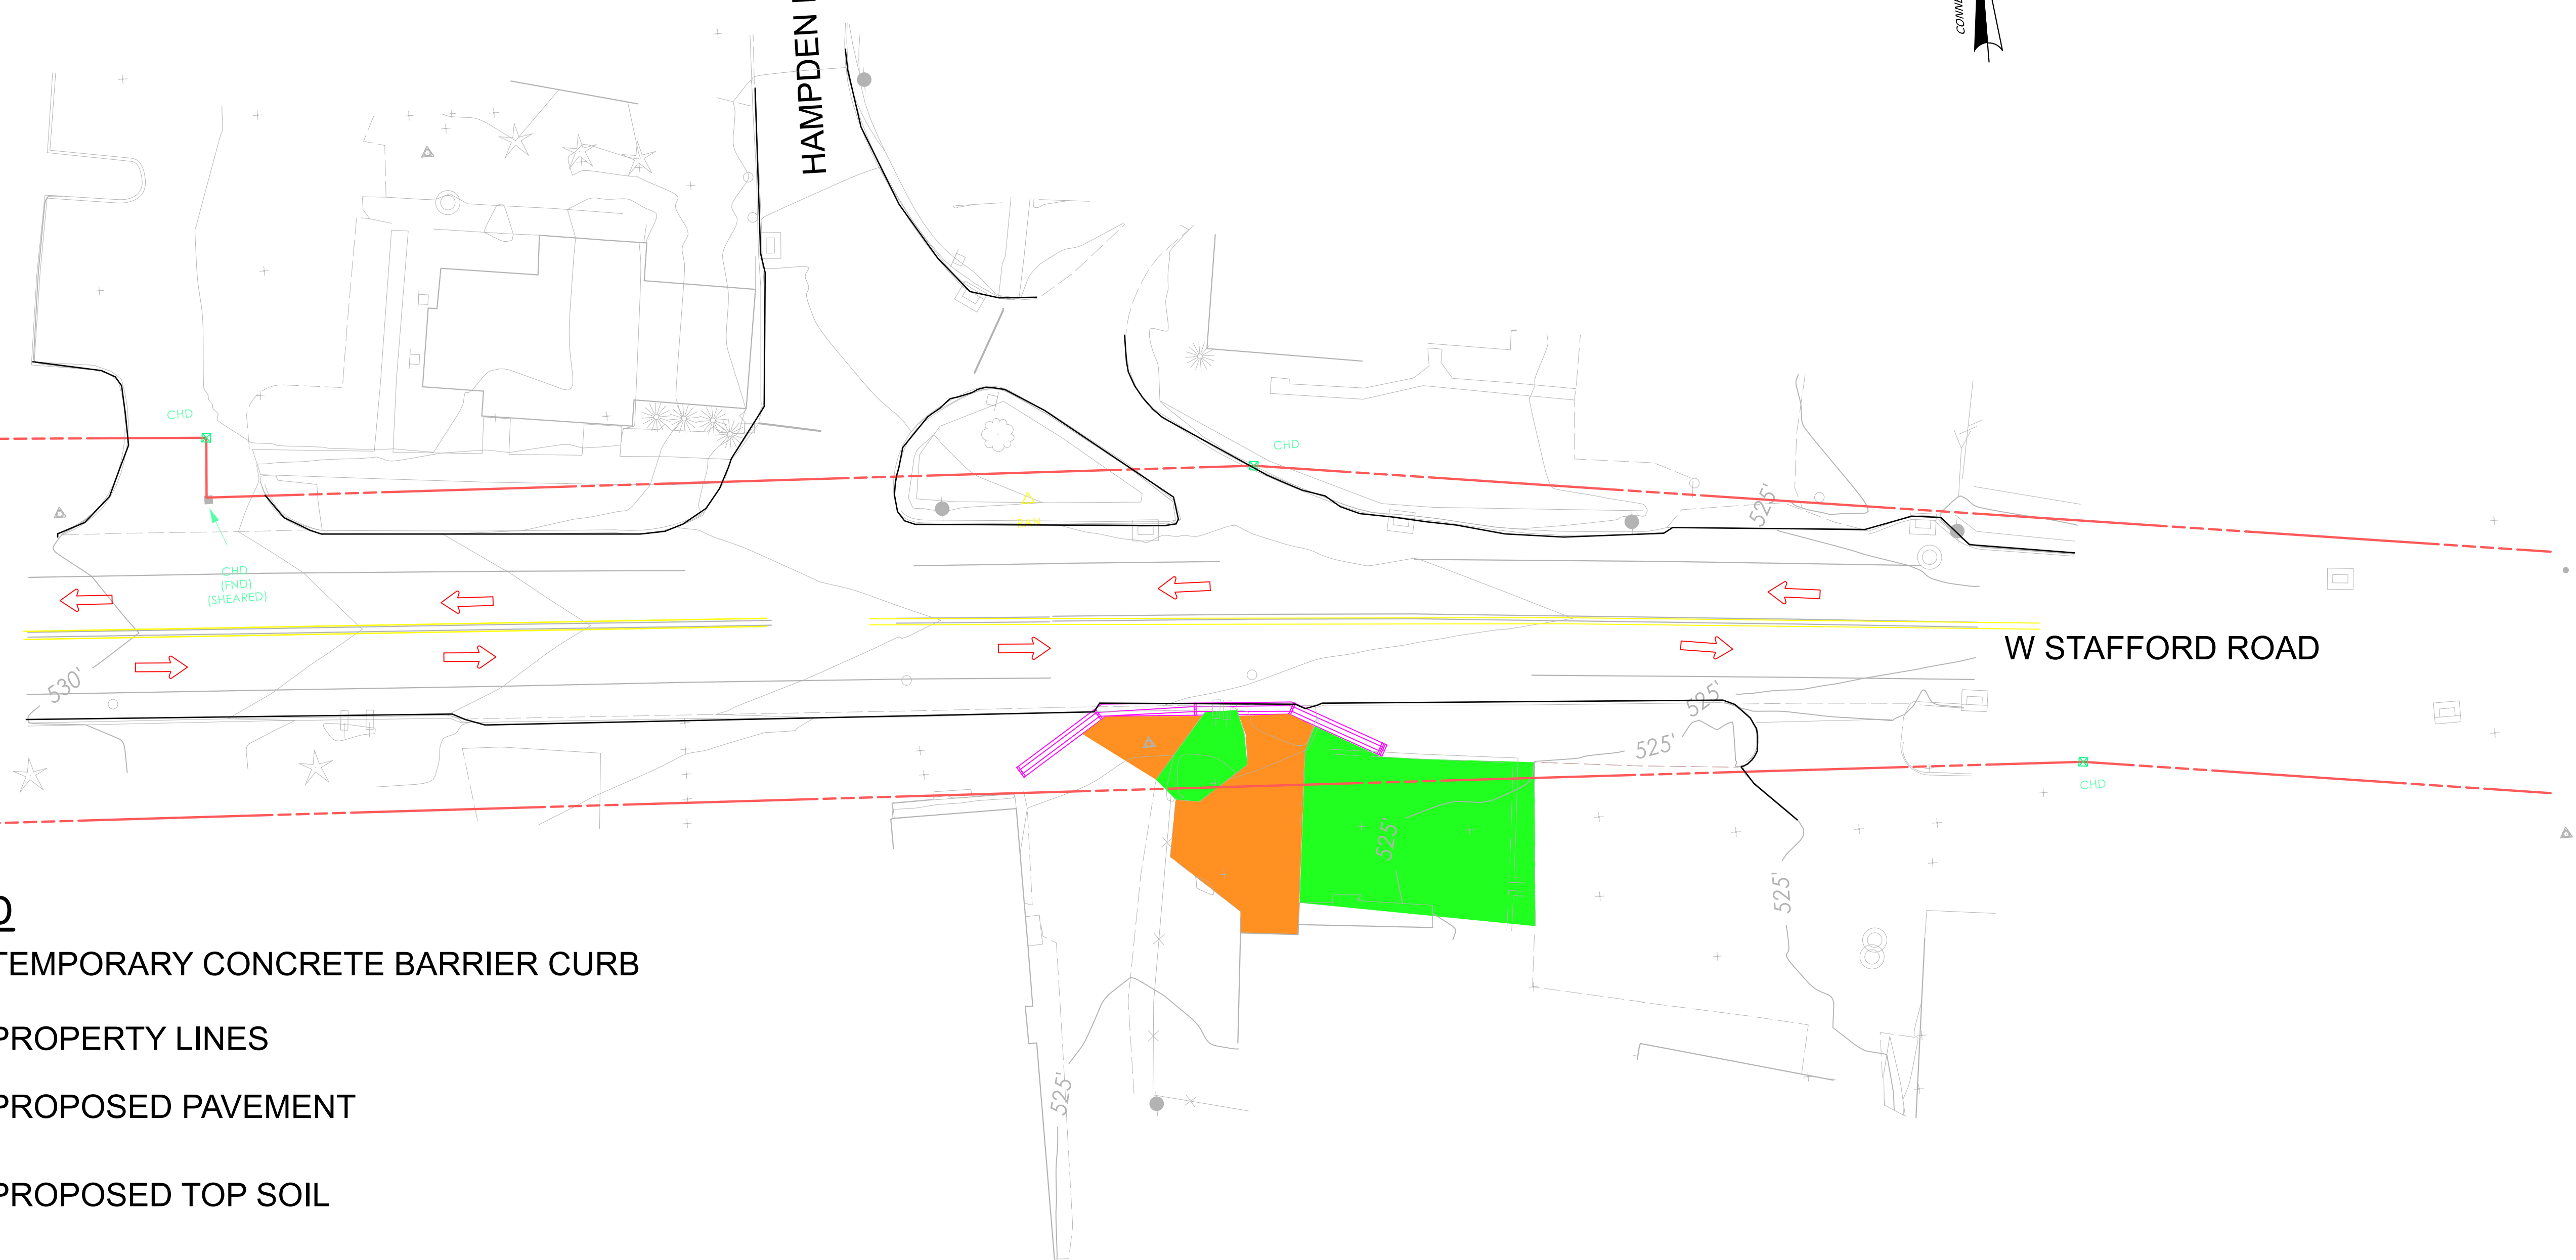

REV.	DATE	REVISION DESCRIPTION


DESIGNER/DRAFTER: \_\_\_\_\_ CHECKED BY: \_\_\_\_\_

SIGNATURE/BLOCK: \_\_\_\_\_

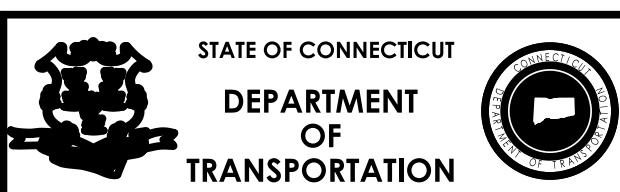

PROJECT NUMBER: 0134-0153  
 PROJECT DESCRIPTION: CULVERT ABANDONMENT UNDER ROUTE 190  
 TOWN(S): STAFFORD  
 DRAWING TITLE: CONSTRUCTION STAGE-1

DRAWING NO. \_\_\_\_\_  
 SHEET NO. \_\_\_\_\_

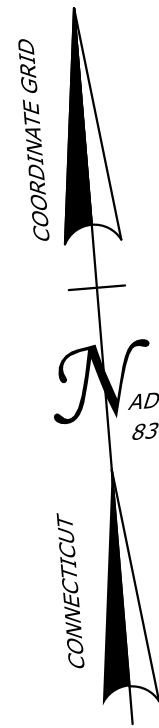




HAMPDEN ROAD

W STAFFORD ROAD

ROUTE 190

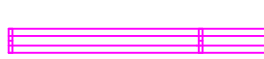**LEGEND**

-  TEMPORARY CONCRETE BARRIER CURB
-  PROPERTY LINES
-  TRAFFIC BARRICADE

REV.	DATE	REVISION DESCRIPTION

DESIGNER/DRAFTER: D.A.S.      CHECKED BY: R.H.S.

SIGNATURE/  
BLOCK:



PROJECT NUMBER: 0134-0153  
 PROJECT DESCRIPTION: CULVERT ABANDONMENT UNDER ROUTE 190  
 TOWN(S): STAFFORD  
 DRAWING TITLE: CONSTRUCTION STAGE - 2

DRAWING NO.  
SHEET NO.