


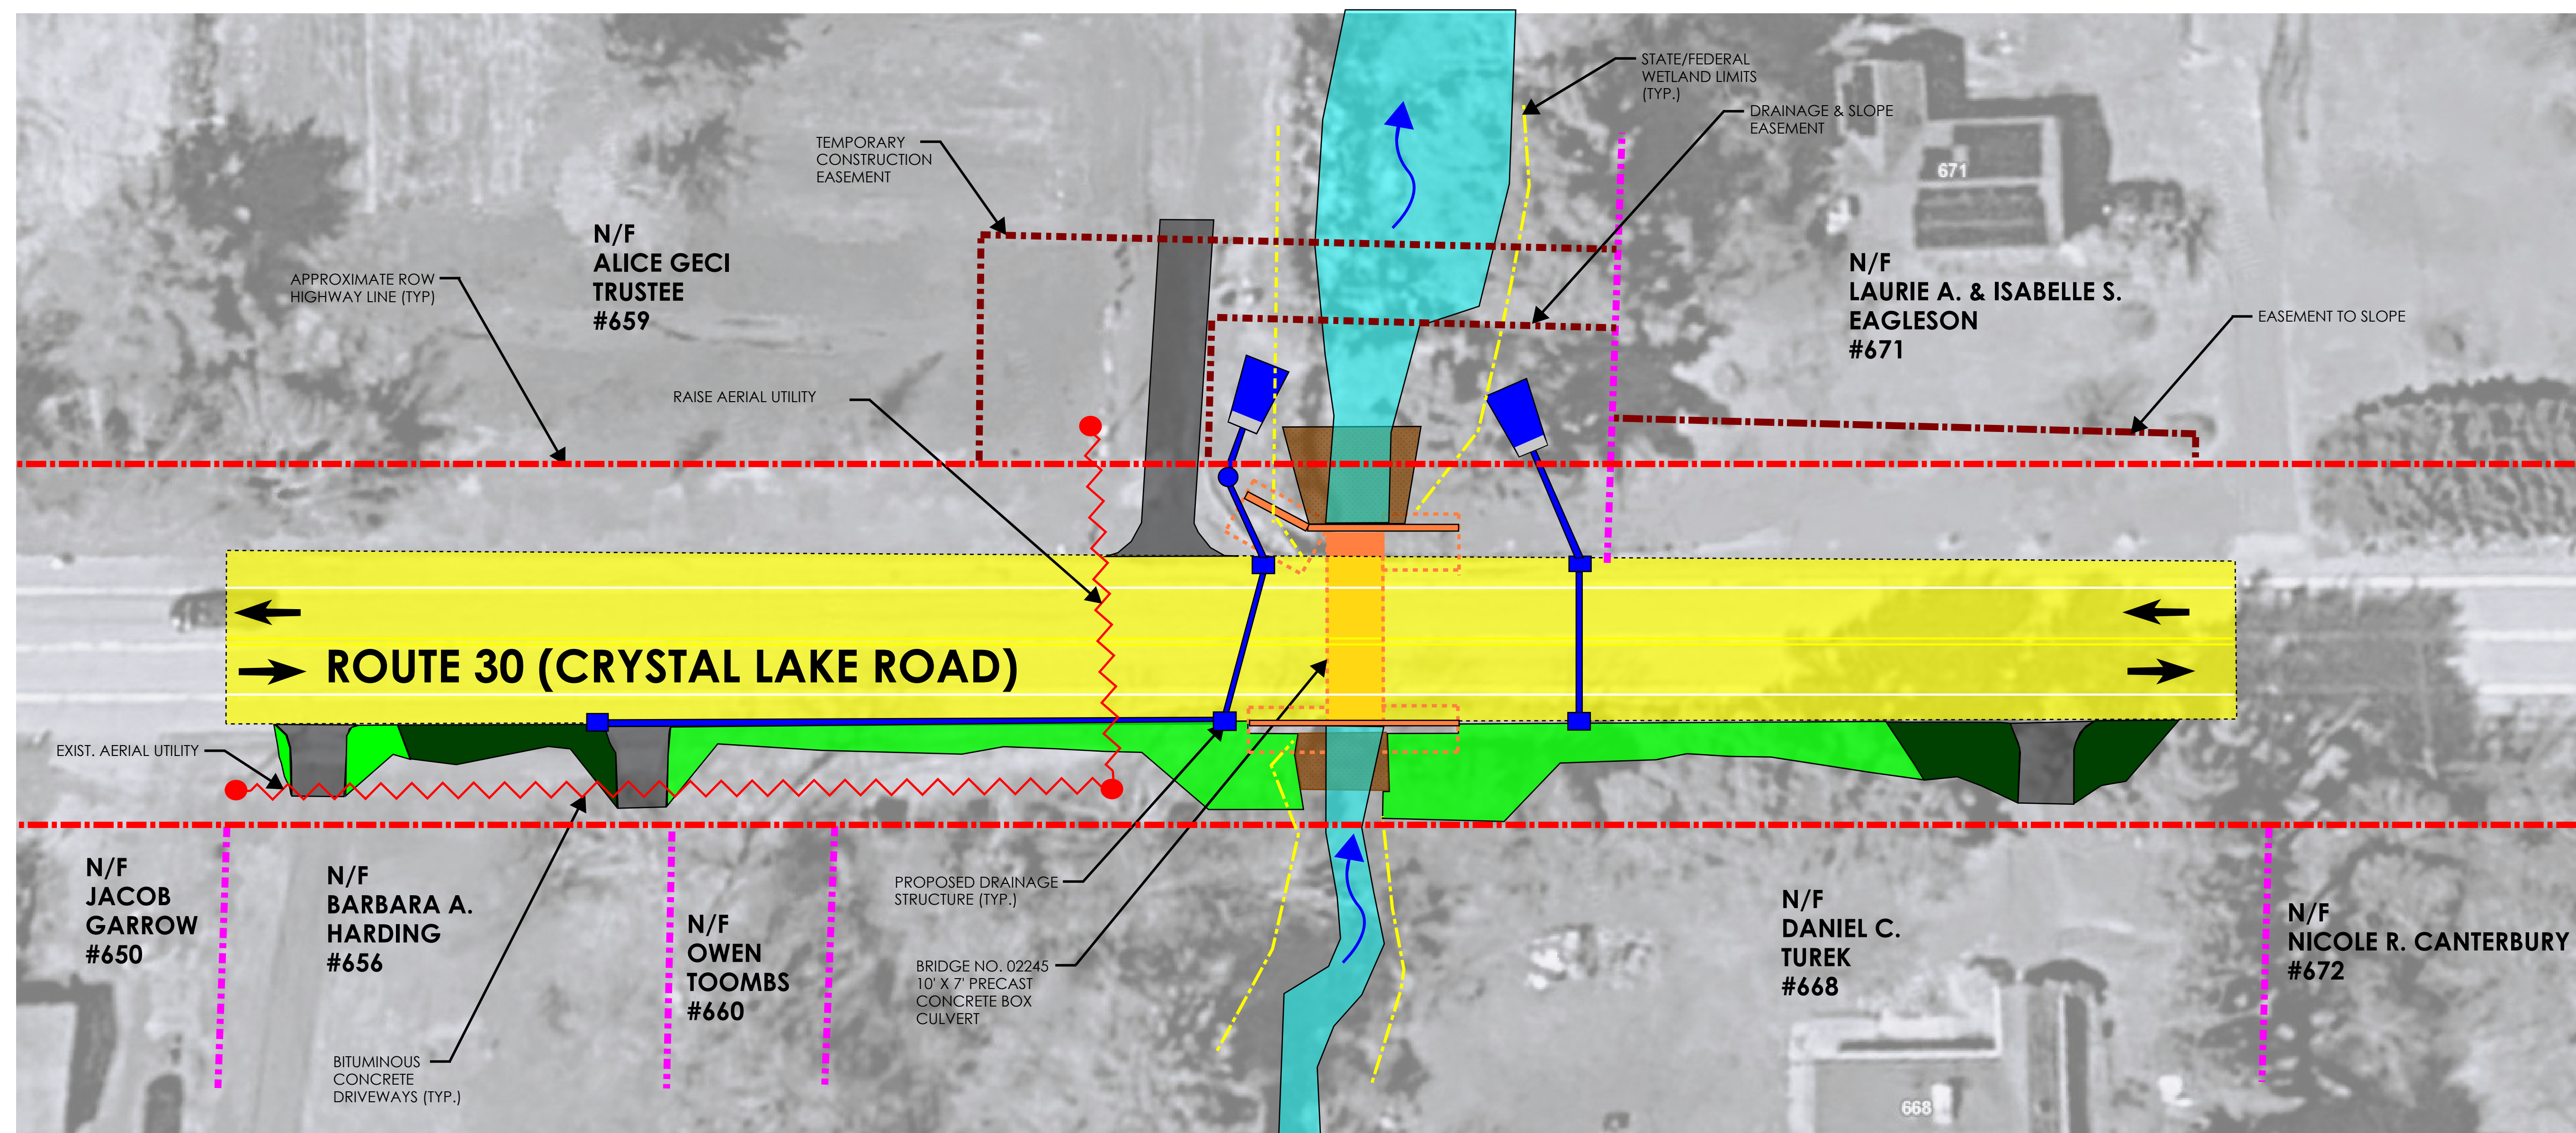

LEGEND

	FILL EARTH AREA		HIGHWAY ROW
	CUT EARTH AREA		APPROX. PROPERTY LINE
	MILL AND PAVE AREA		TEMPORARY CONSTRUCTION EASEMENT
	DRIVEWAY AREA		STATE/FEDERAL WETLAND LIMITS
	NATURAL STREAMBED MATERIAL		CONCRETE STRUCTURE
	BROOK FLOW		BURIED CONCRETE STRUCTURE
			DRAINAGE STRUCTURE
			OVERHEAD WIRE

DEV	DATE	REVISION DESCRIPTION

SIGNATURE BLOCK:	
DESIGNER/DRAFTER: JAD	CHECKED BY: JE



PROJECT TITLE:

BRIDGE NO. 02245
ROUTE 30 OVER GRANTS BROOK

TOWN(S):


TOLLAND

DRAWING TITLE:

**PROPOSED
ROADWAY PLAN**

PROJECT NO.:	DRAWING NO.:
0142-0153	FIG-01
	SHEET NO.:

LASTED SAVED BY: Reyes,Javier FILE NAME: P:\CT\CTDOT\CT_Projects\0142-0153 Tolland Bridge No. 02245\04_Correspondence\BLC\RSR dgn files\HW_CP_0142-0153_FIG-05-HighwayPlan-Colorized.dgn
PLOTTED DATE: 8/27/2026

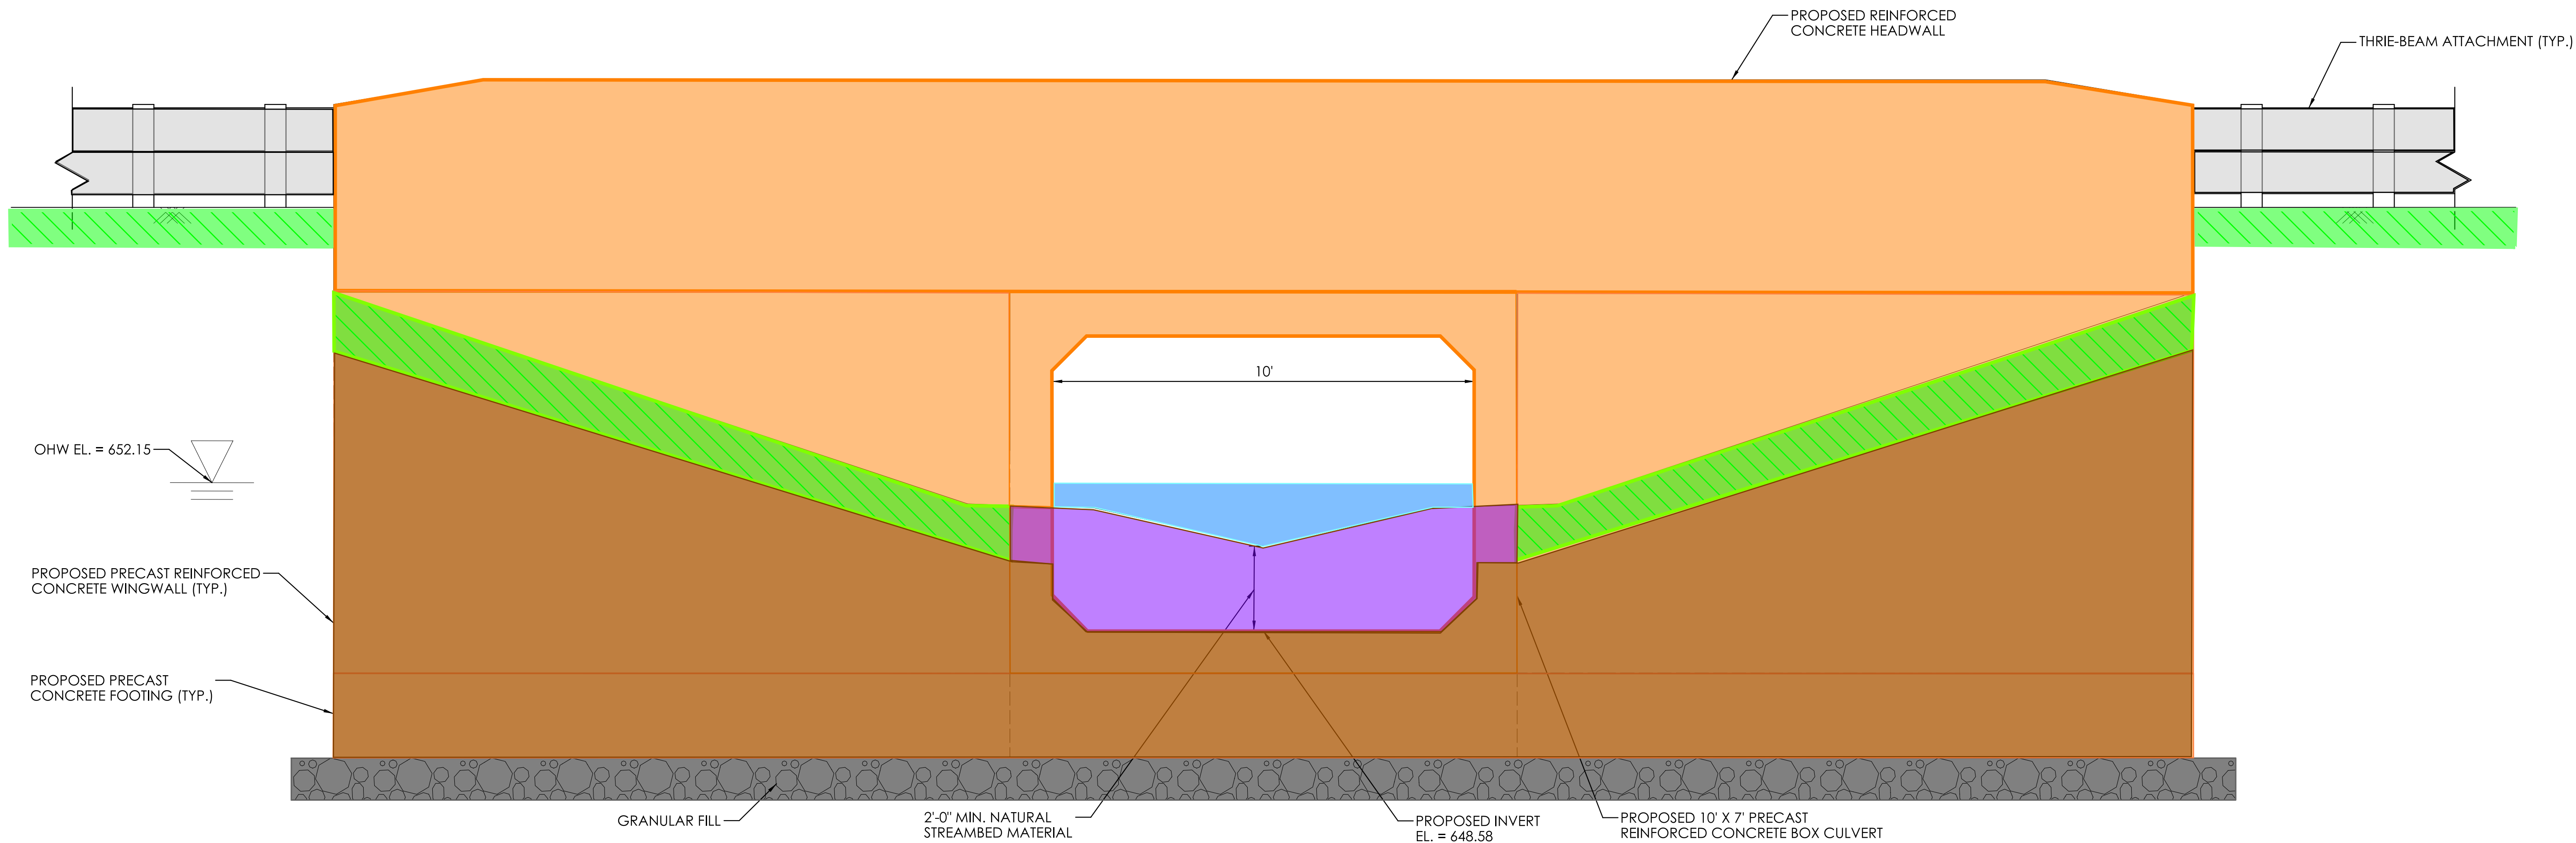


UPSTREAM ELEVATION

LEGEND			
	FINISHED GRADE		GRANULAR FILL
	MILL AND PAVE AREA		NATURAL STREAMBED MATERIAL
	BROOK FLOW		CONCRETE STRUCTURE
	ROAD SUBBASE		SOIL FILL

REV.	DATE	REVISION DESCRIPTION

SIGNATURE BLOCK:			CONNECTICUT DEPARTMENT OF TRANSPORTATION	PROJECT TITLE: BRIDGE NO. 02245 ROUTE 30 OVER GRANTS BROOK	TOWN(S): TOLLAND	DRAWING TITLE: PROPOSED UPSTREAM ELEVATION AND LONGITUDINAL SECTION	PROJECT NO.: 0142-0153	DRAWING NO.: FIG-02
DESIGNER/DRAFTER: JAD	CHECKED BY: BJR							SHEET NO.:

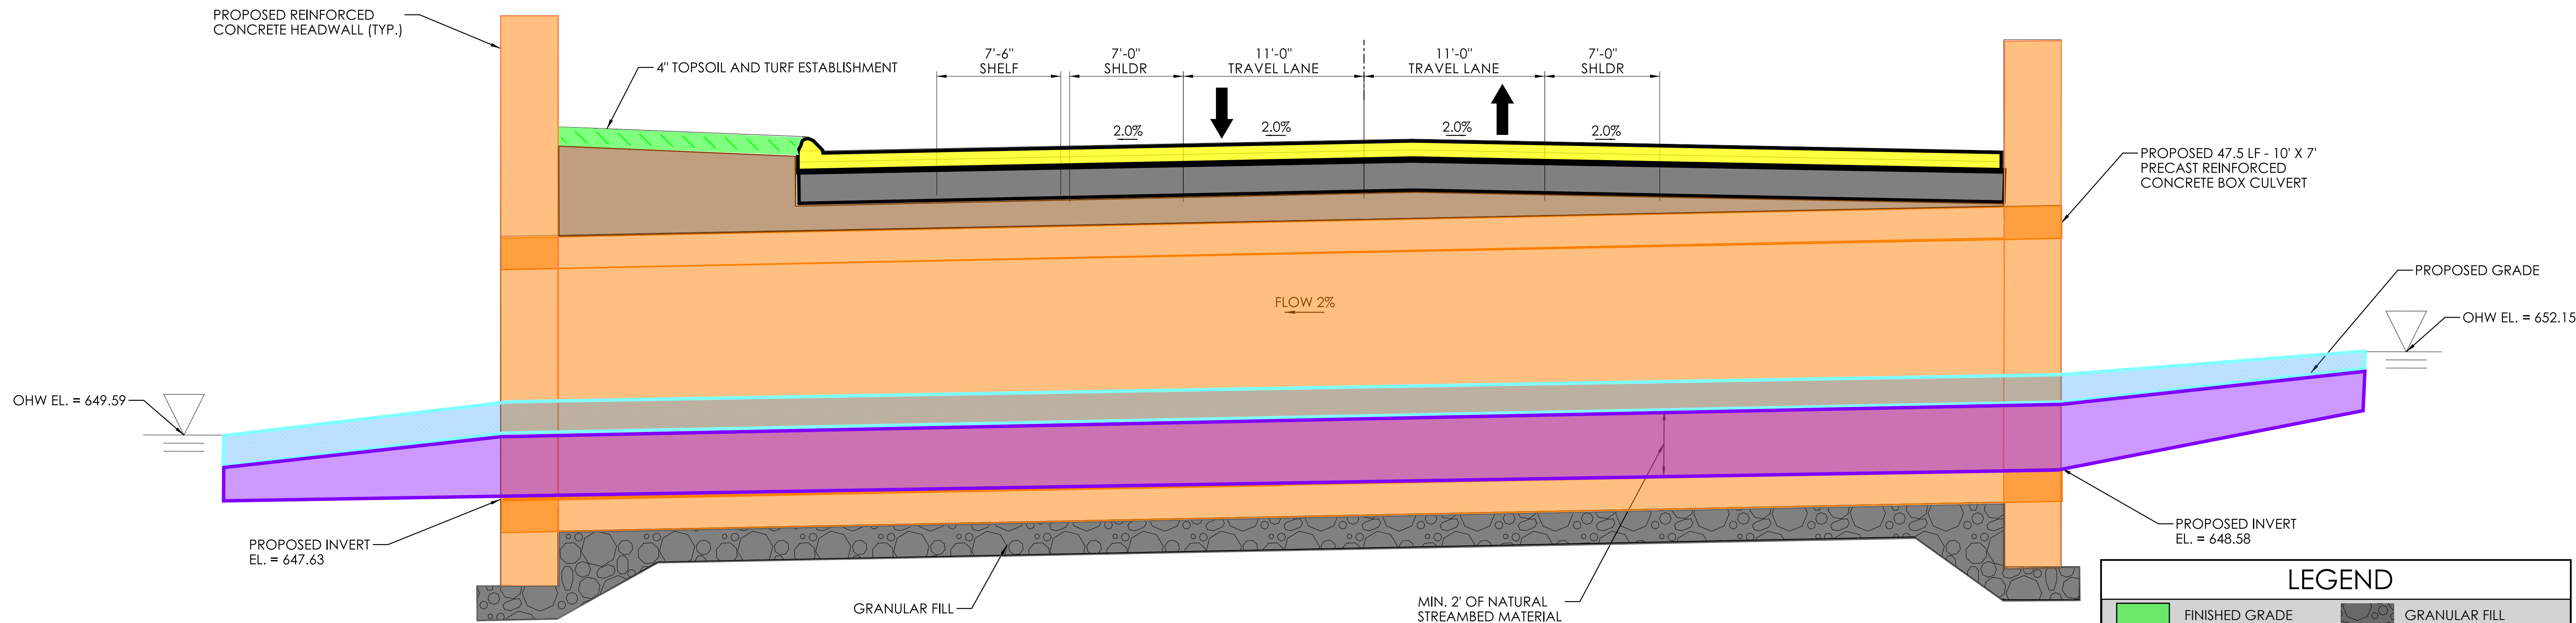


LONGITUDINAL SECTION

LEGEND			
	FINISHED GRADE		GRANULAR FILL
	MILL AND PAVE AREA		NATURAL STREAMBED MATERIAL
	BROOK FLOW		CONCRETE STRUCTURE
	ROAD SUBBASE		SOIL FILL

REV.	DATE	REVISION DESCRIPTION

SIGNATURE BLOCK:		 CONNECTICUT DEPARTMENT OF TRANSPORTATION	PROJECT TITLE: BRIDGE NO. 02245 ROUTE 30 OVER GRANTS BROOK	TOWN(S): TOLLAND	DRAWING TITLE: PROPOSED UPSTREAM ELEVATION AND LONGITUDINAL SECTION	PROJECT NO.: 0142-0153	DRAWING NO.: FIG-03	
DESIGNER/DRAFTER: JAD CHECKED BY: BJR							SHEET NO.:	

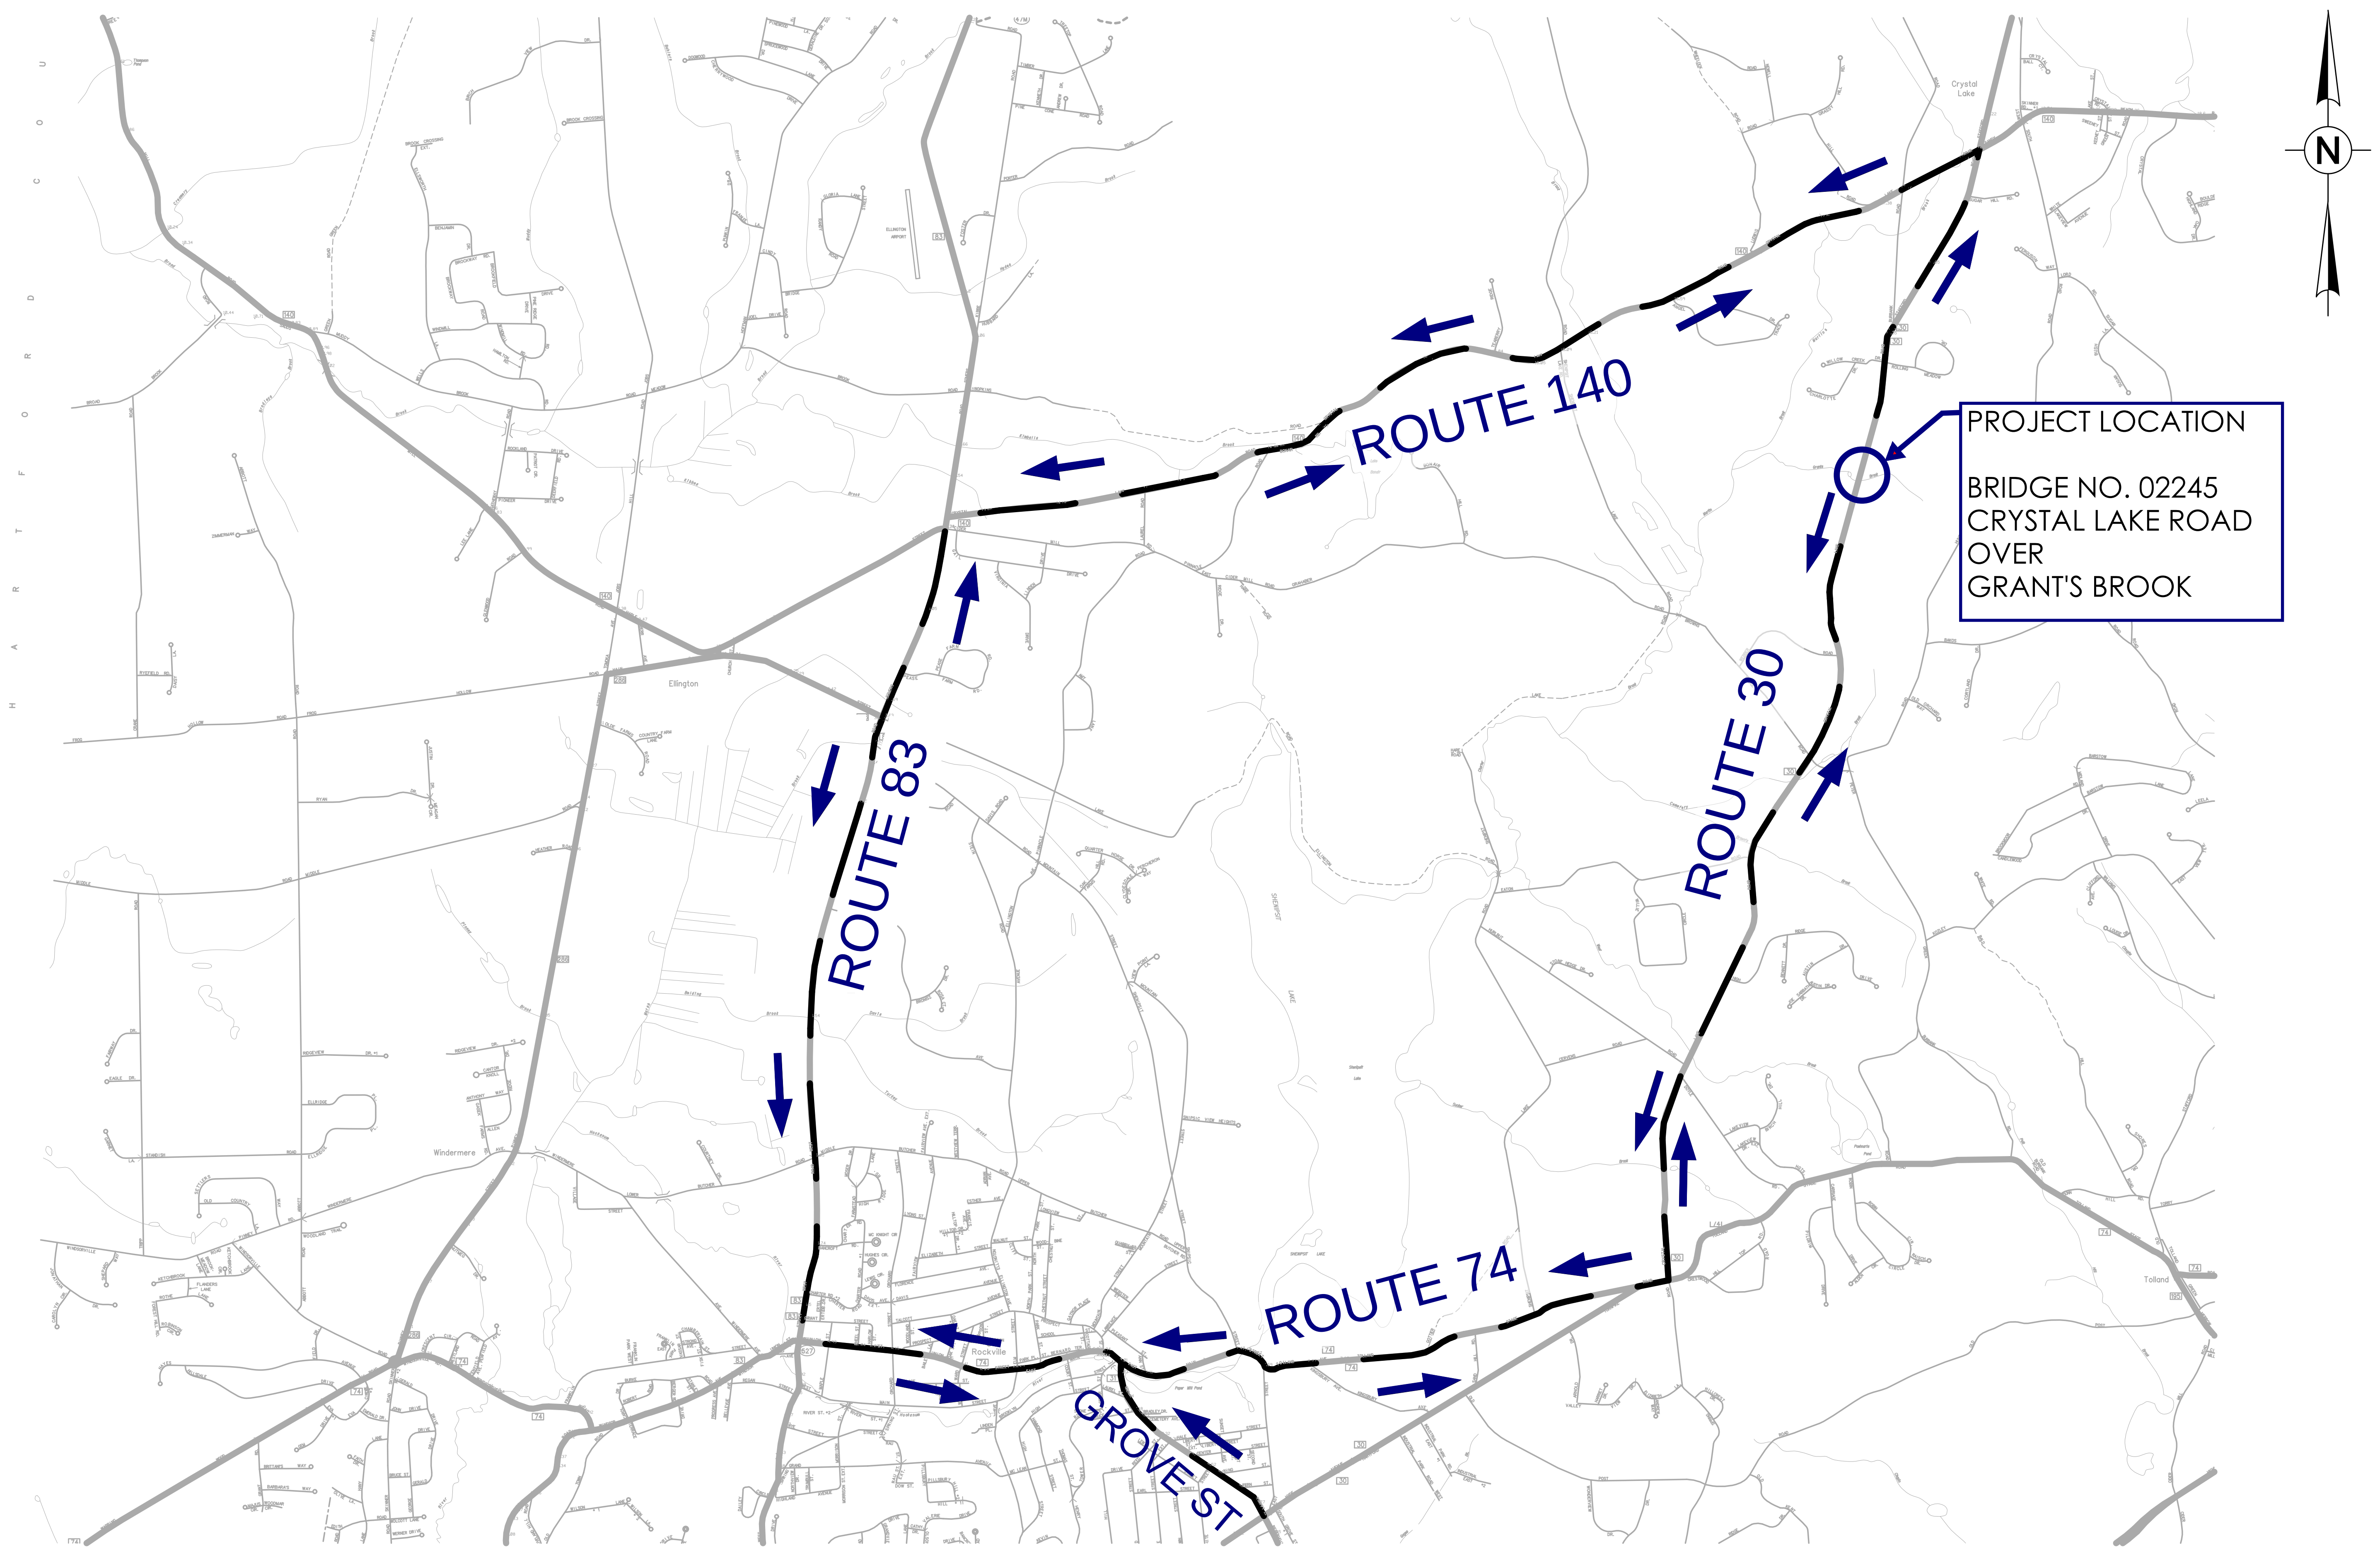

REV.	DATE	REVISION DESCRIPTION

SIGNATURE BLOCK:	
DESIGNER/DRAFTER: JAD	CHECKED BY: JE



PROJECT TITLE:	BRIDGE NO. 02245 ROUTE 30 OVER GRANTS BROOK
----------------	--

TOWN(S):	TOLLAND
----------	----------------

DRAWING TITLE:	PROPOSED DETOUR PLAN
----------------	---------------------------------

PROJECT NO.:	0142-0153
DRAWING NO.:	FIG-04
SHEET NO.:	