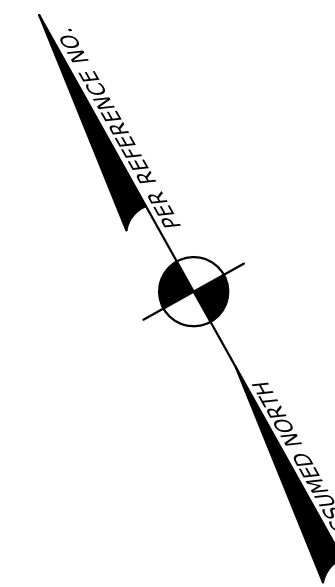
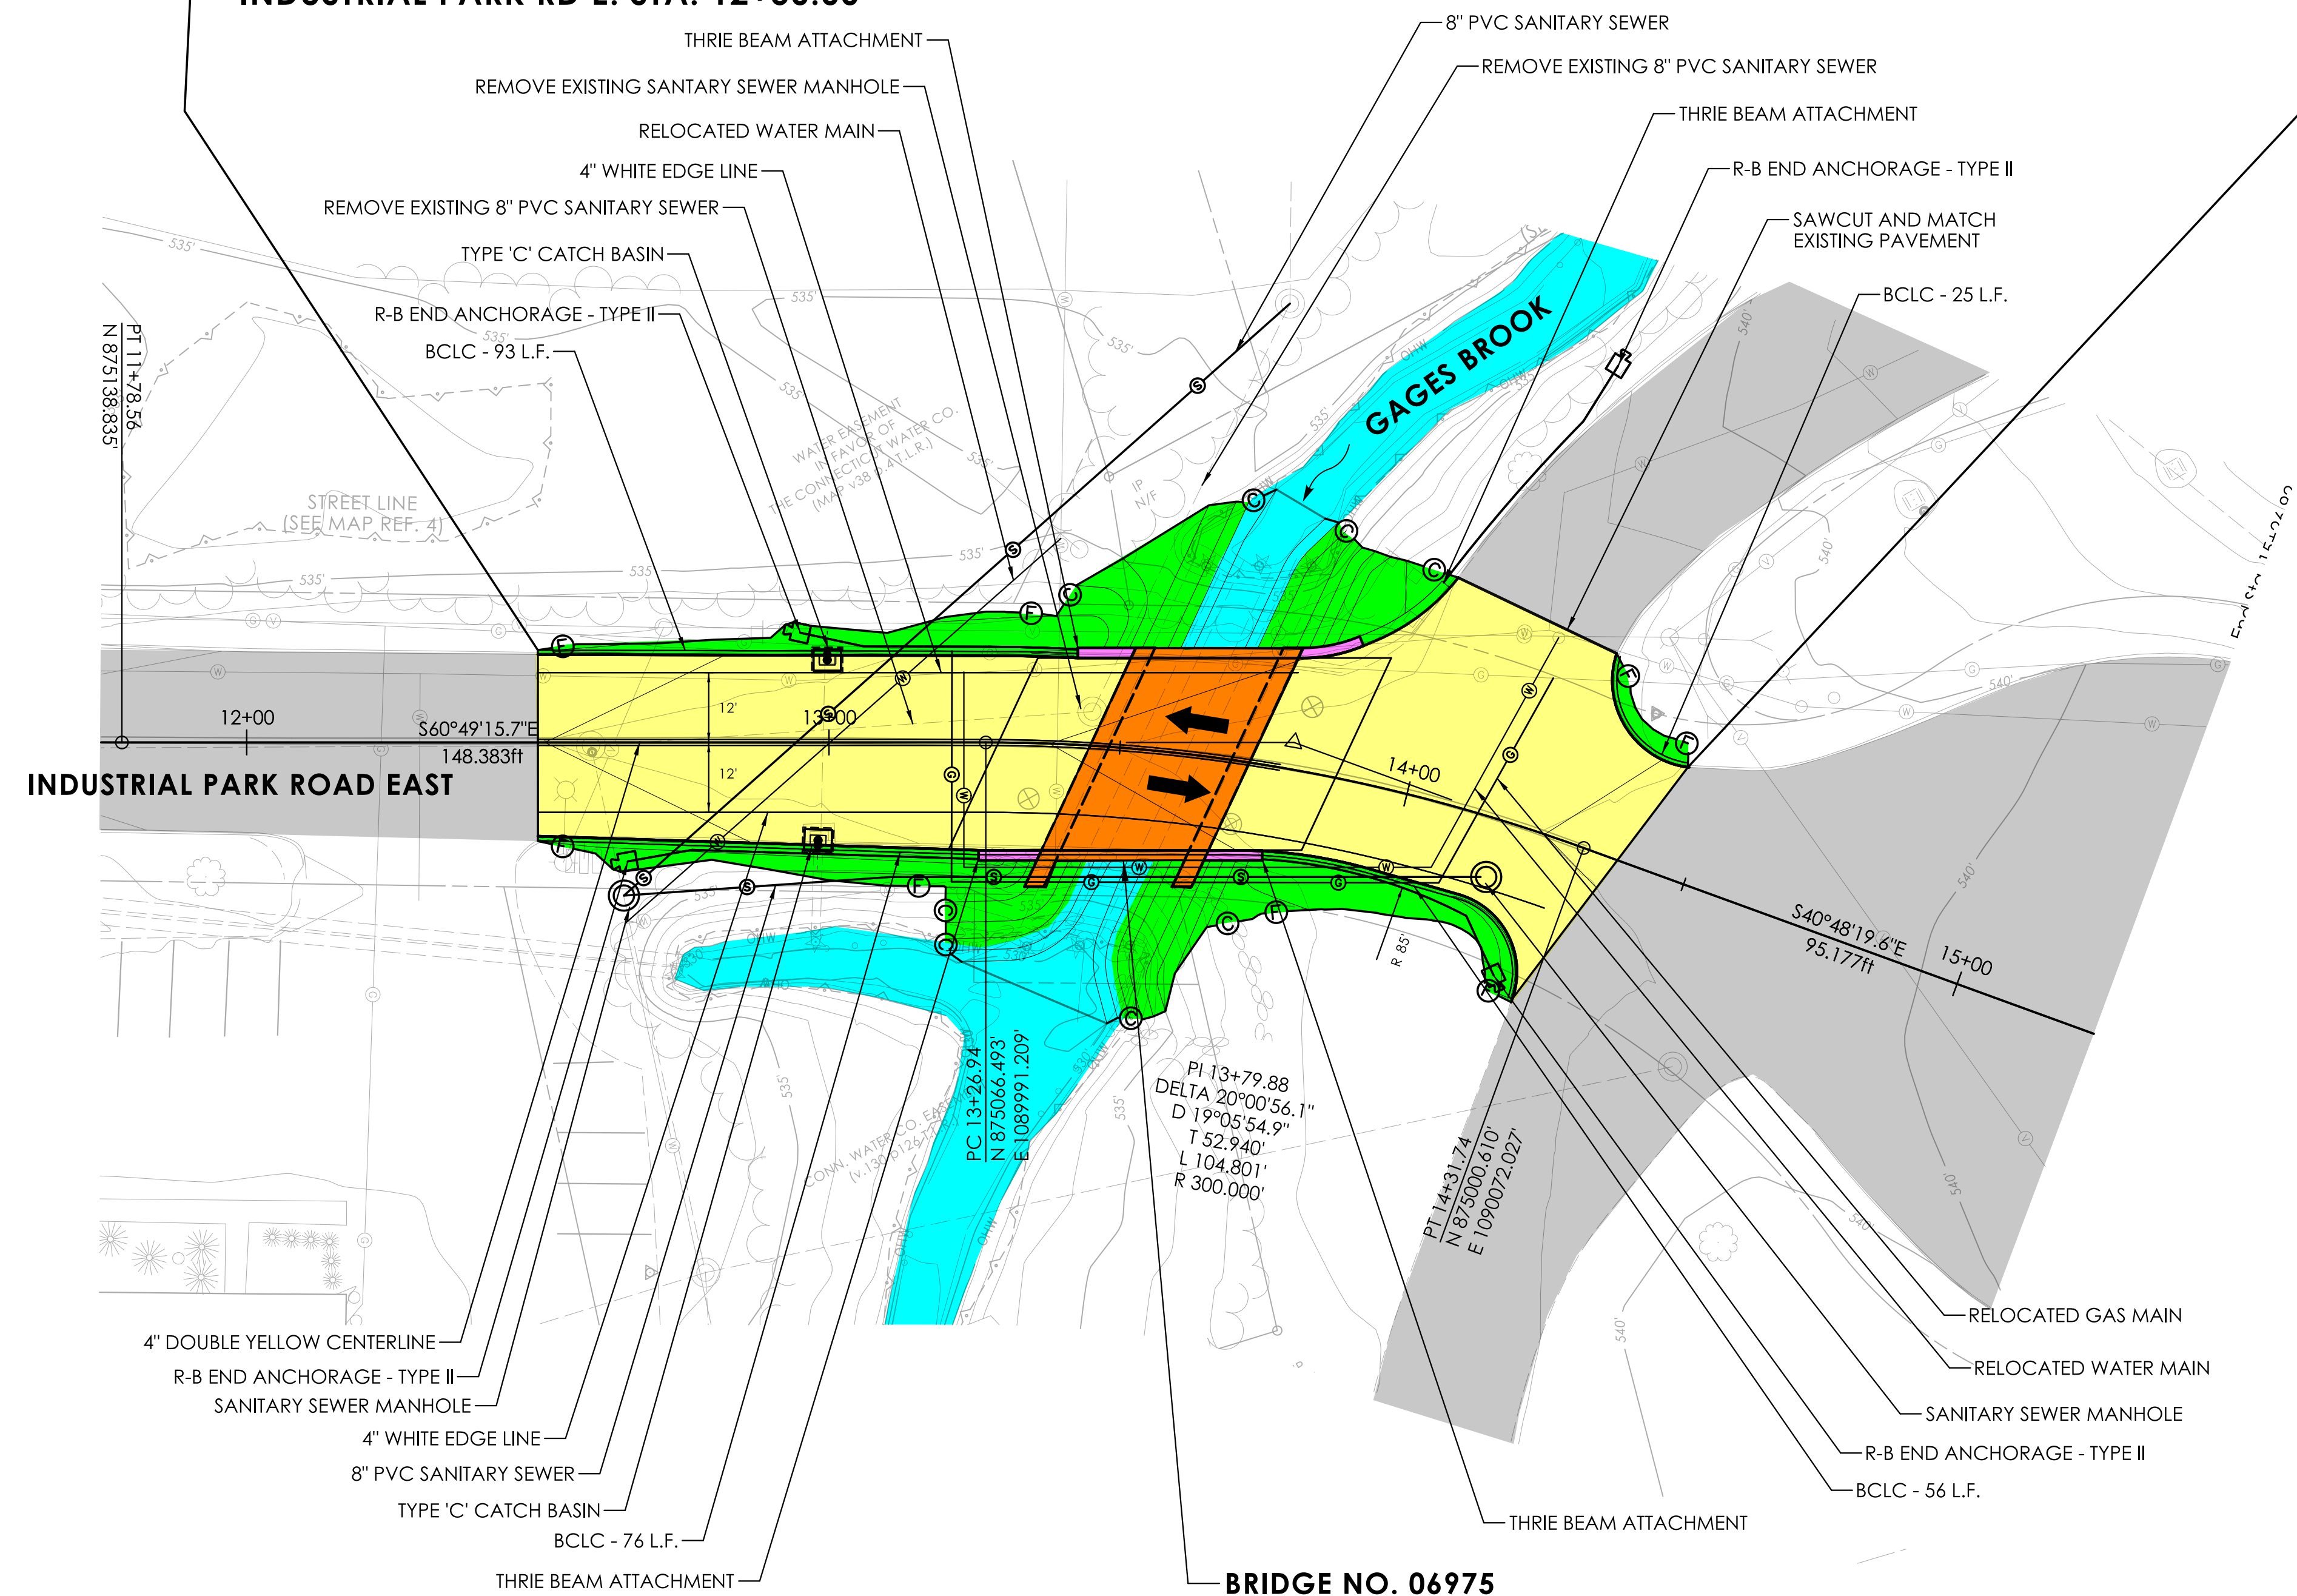


 PROPOSED BRIDGE
 PROPOSED SUBSTRUCTURE
 RECONSTRUCTED ROADWAY
 EXISTING PAVEMENT
 PROPOSED GRADING
 WATERCOURSE

END PROJECT NO. 0142-0156
LIMIT OF FULL DEPTH RECONSTRUCTION
MATCH EXISTING ROADWAY
INDUSTRIAL PARK RD E. STA. 14+37.91

[illegible]

SIGNATURE BLOCK:
GM2 ASSOCIATES, INC.
115 GLASTONBURY BLVD.
GLASTONBURY, CT 06033

DESIGNER/DRAFTER: DTC CHECKED BY: MJB



CONNECTICUT
DEPARTMENT OF
TRANSPORTATION

PROJECT TITLE:

**REPLACEMENT OF BRIDGE NO. 06975, INDUSTRIAL PARK
ROAD EAST OVER GAGES BROOK**

TOWN(S): **TOLLAND**

DRAWING TITLE:

**PROPOSED ROADWAY
PLAN**

PROJECT NO.:	0142-0156
--------------	-----------

DRAWING NO.:	PLN-01
SHEET NO.:	

LASTED SAVED BY: DCarnein FILE NAME: M:\CLE_Bridge_Program\FLBP\1. Project Files\06975.0142-0156_List 23\2. Preliminary Design\g. RSR\2. Design Data\Highways\Contract Plans\HW_CP_0142-0156_ALT_1_PLN-01.dgn
PLOTTED DATE: 2/14/2025

- PLAN LEGEND**
- PROPOSED BRIDGE
 - PROPOSED SUBSTRUCTURE
 - RECONSTRUCTED ROADWAY
 - WATERCOURSE

INDUSTRIAL PARK
ROAD EAST

PLAN
SCALE: 1" = 5'-0"

ELEVATION LEGEND

- PROPOSED SUPERSTRUCTURE
- PROPOSED SUBSTRUCTURE
- OPEN BRIDGE RAILING
- PROPOSED GRADING
- EMBANKMENT
- WATERCOURSE

ELEVATION
SCALE: 1" = 5'-0"

- SECTION LEGEND**
- PROPOSED BRIDGE
 - PAVEMENT
 - OPEN BRIDGE RAILING

TYPICAL SECTION
SCALE: 3/8" = 1'-0"

SIGNATURE BLOCK:
DESIGNER/DRAFTER: JS
CHECKED BY: DC

SCALE AS NOTED



CONNECTICUT
DEPARTMENT OF
TRANSPORTATION

PROJECT TITLE:

REPLACEMENT OF BRIDGE NO. 06975
INDUSTRIAL PARK ROAD EAST OVER GAGES BROOK

TOWN(S):

TOLLAND

DRAWING TITLE:

ALTERNATIVE 1 - GENERAL
PLAN

PROJECT NO.:



0142-0156

DRAWING NO.:

S-01

SHEET NO.:


- LEGEND**
- PROPOSED BRIDGE
 - PROPOSED SUBSTRUCTURE
 - TEMPORARY PAVEMENT
 - EXISTING PAVEMENT
 - TEMPORARY TRAFFIC BARRIER
 - WORK ZONE
 - WATERCOURSE

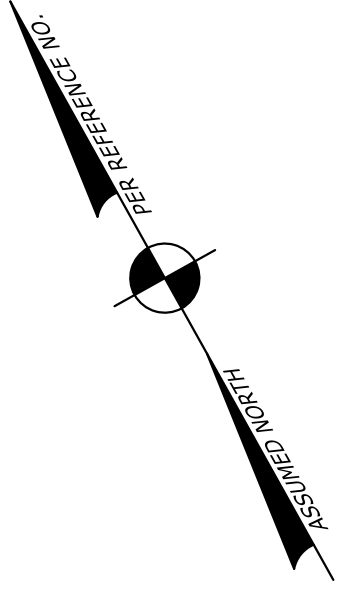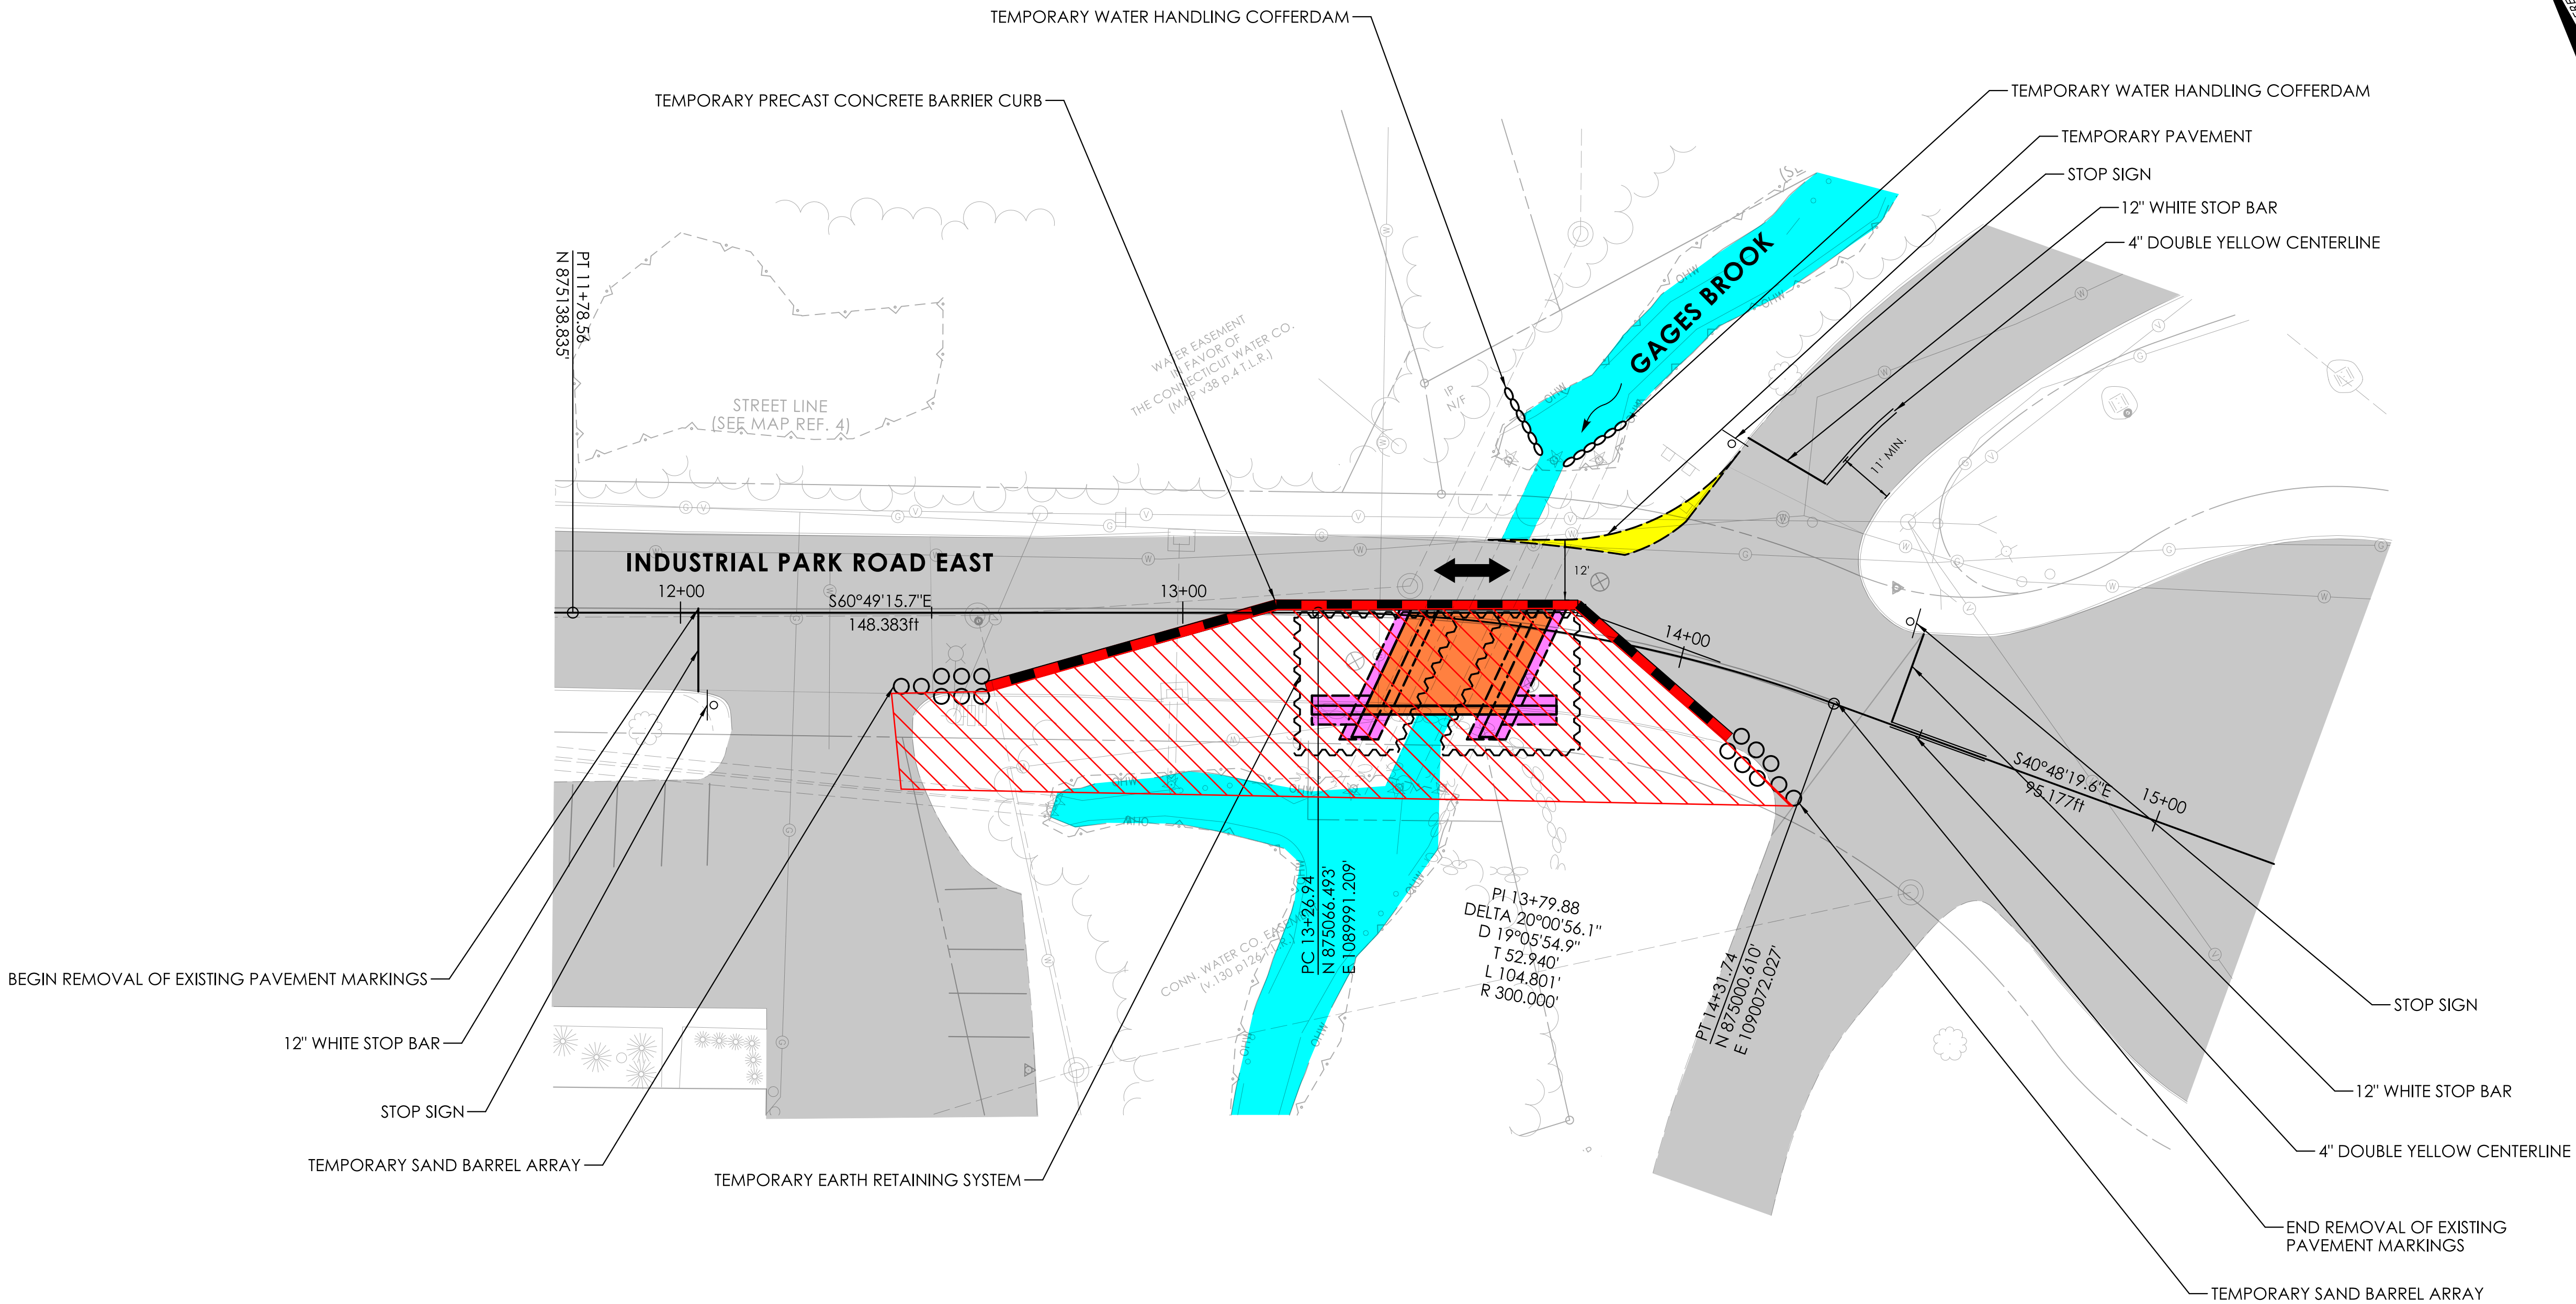

REV.	DATE	REVISION DESCRIPTION

PRELIMINARY PLANS						CONNECTICUT DEPARTMENT OF TRANSPORTATION		PROJECT TITLE: REPLACEMENT OF BRIDGE NO. 06975, INDUSTRIAL PARK ROAD EAST OVER GAGES BROOK		TOWN(S): TOLLAND		DRAWING TITLE: PROPOSED MPT PLAN STAGE 1		PROJECT NO.: 0142-0156		DRAWING NO.: MPT-01	
SIGNATURE BLOCK: DESIGNER/DRAFTER: DTC CHECKED BY: MJB																	

- LEGEND**
- PROPOSED BRIDGE
 - PROPOSED SUBSTRUCTURE
 - RECONSTRUCTED ROADWAY
 - EXISTING PAVEMENT
 - TEMPORARY TRAFFIC BARRIER
 - WORK ZONE
 - WATERCOURSE

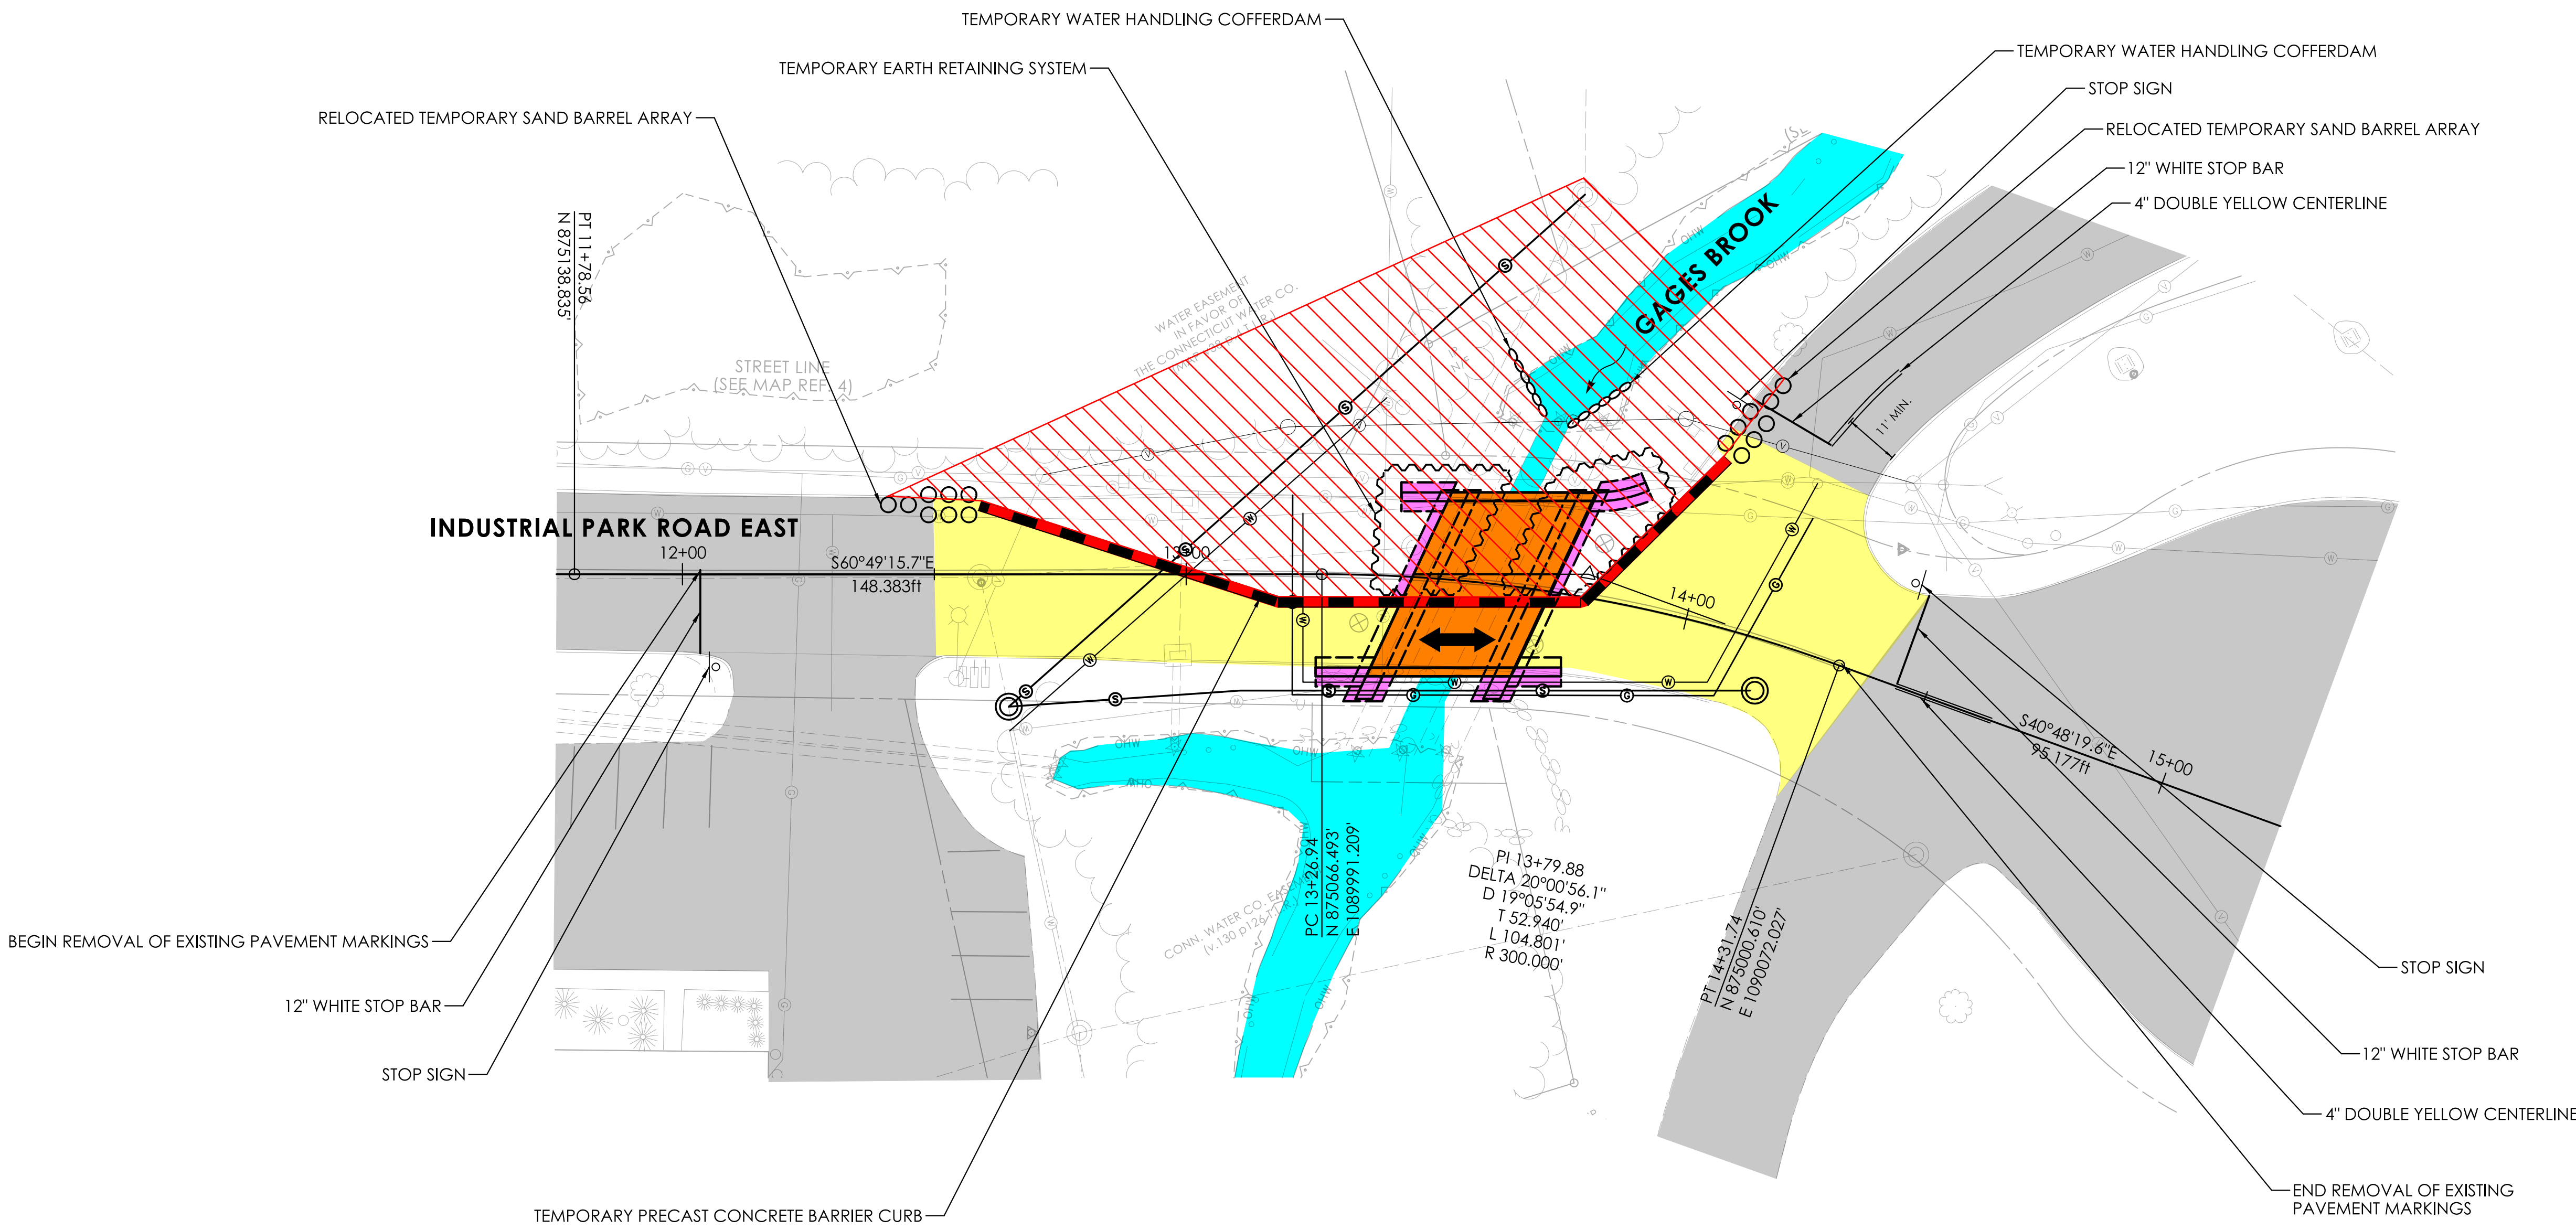

STAGE 2 PLAN

REV.		DATE	REVISION DESCRIPTION

PRELIMINARY PLANS						PROJECT TITLE: REPLACEMENT OF BRIDGE NO. 06975, INDUSTRIAL PARK ROAD EAST OVER GAGES BROOK		TOWN(S): TOLLAND		DRAWING TITLE: PROPOSED MPT PLAN STAGE 2		PROJECT NO.: 0142-0156		DRAWING NO.: MPT-02	
SIGNATURE BLOCK: GMP ASSOCIATES, INC. 115 GASTONBURY BLVD. GASTONBURY, CT 06033		DESIGNER/DRAFTER: DTC		CHECKED BY: MJB		LASTED SAVED BY: DCarnein		FILE NAME: M:\CLE_Bridge_Program\FLBP\1. Project Files\06975_0142-0156_List 23\2. Preliminary Design\g_RSR\2. Design Data\Highways\Contract Plans\HW_CP_0142-0156_ALT_1_MPT-02.dgn		PLOTTED DATE: 1/3/2025		SHEET NO.:			