


Project Location




Bridge No. 00642 Rehabilitation - Plan View

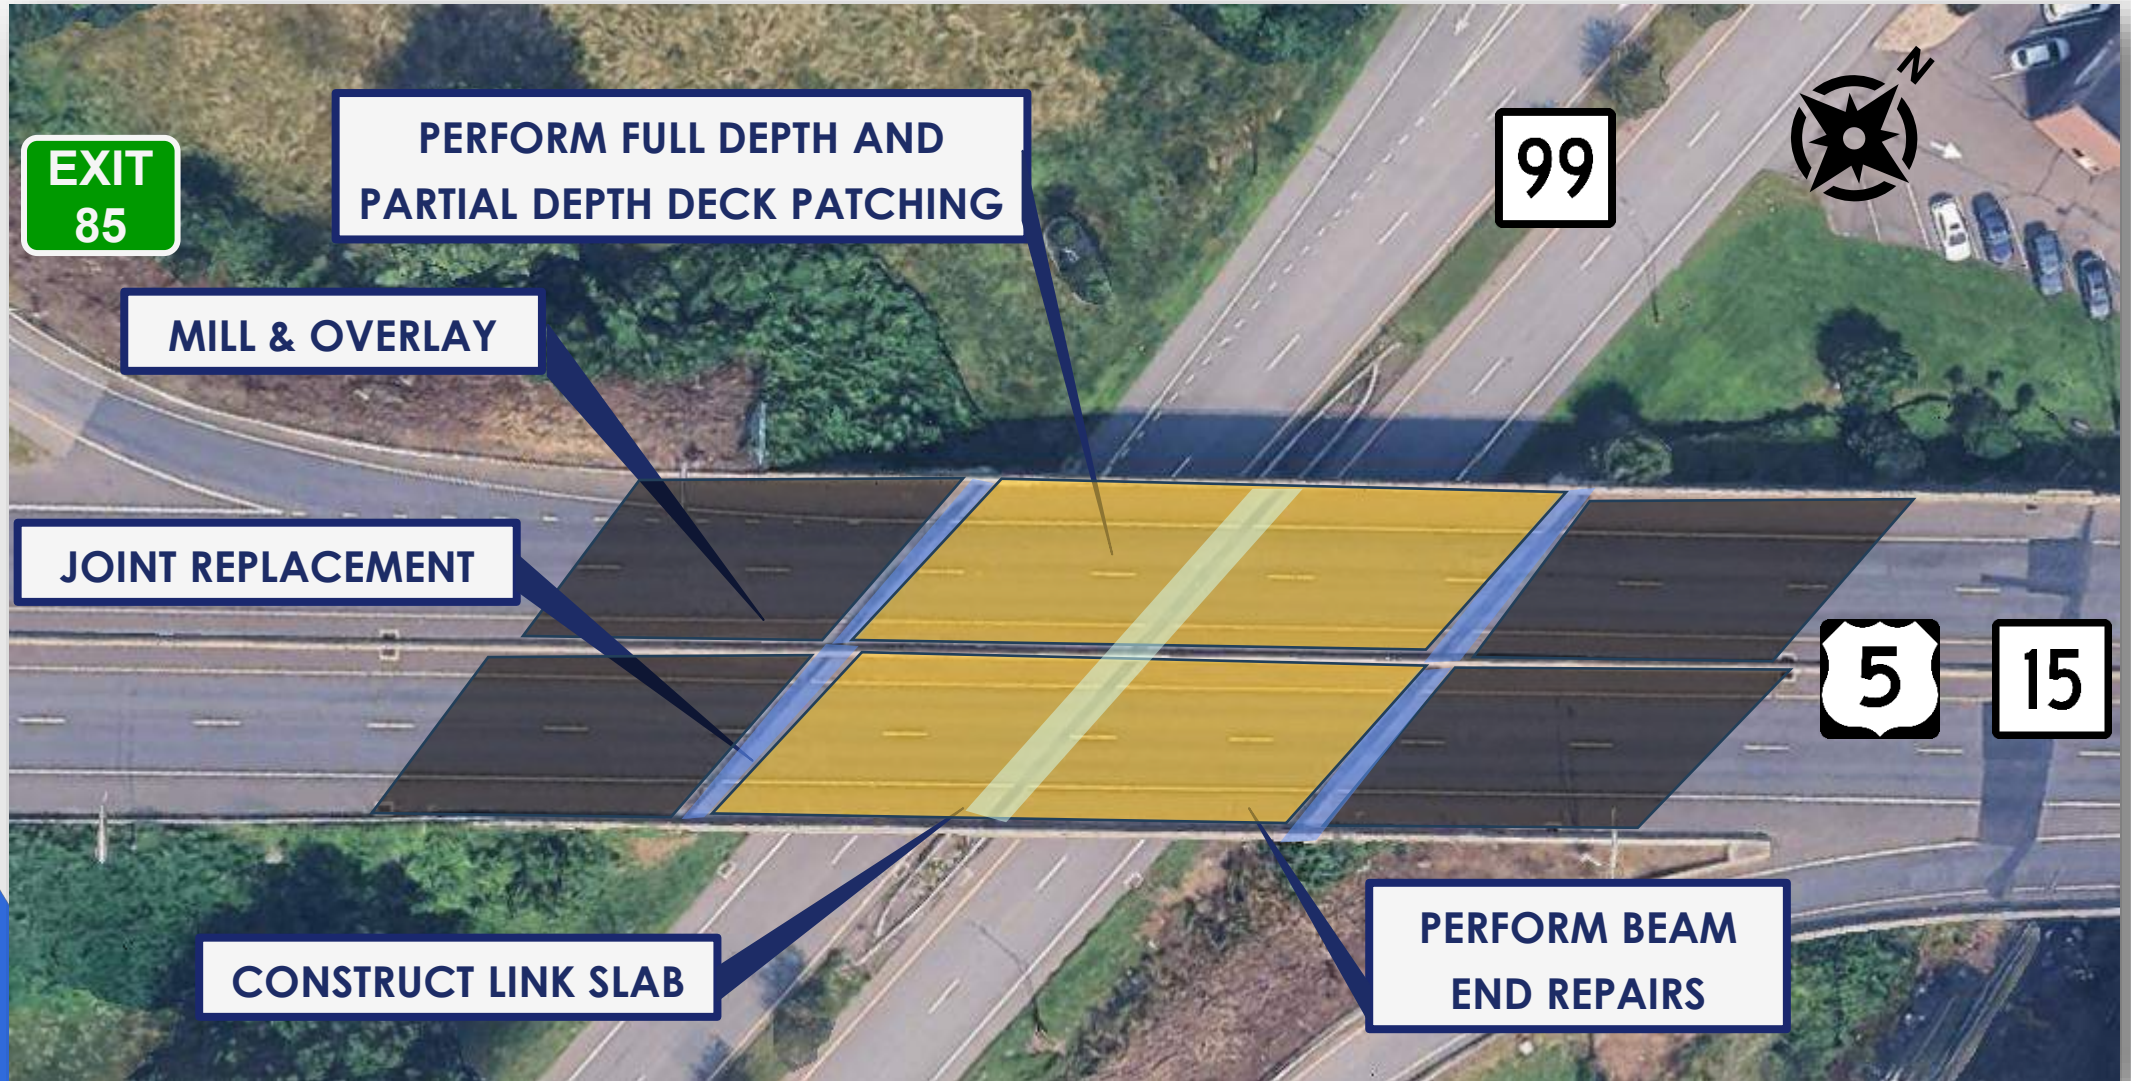


Bridge No. 00642 Rehabilitation - Elevation View




Bridge No. 00642 Rehabilitation – Section View

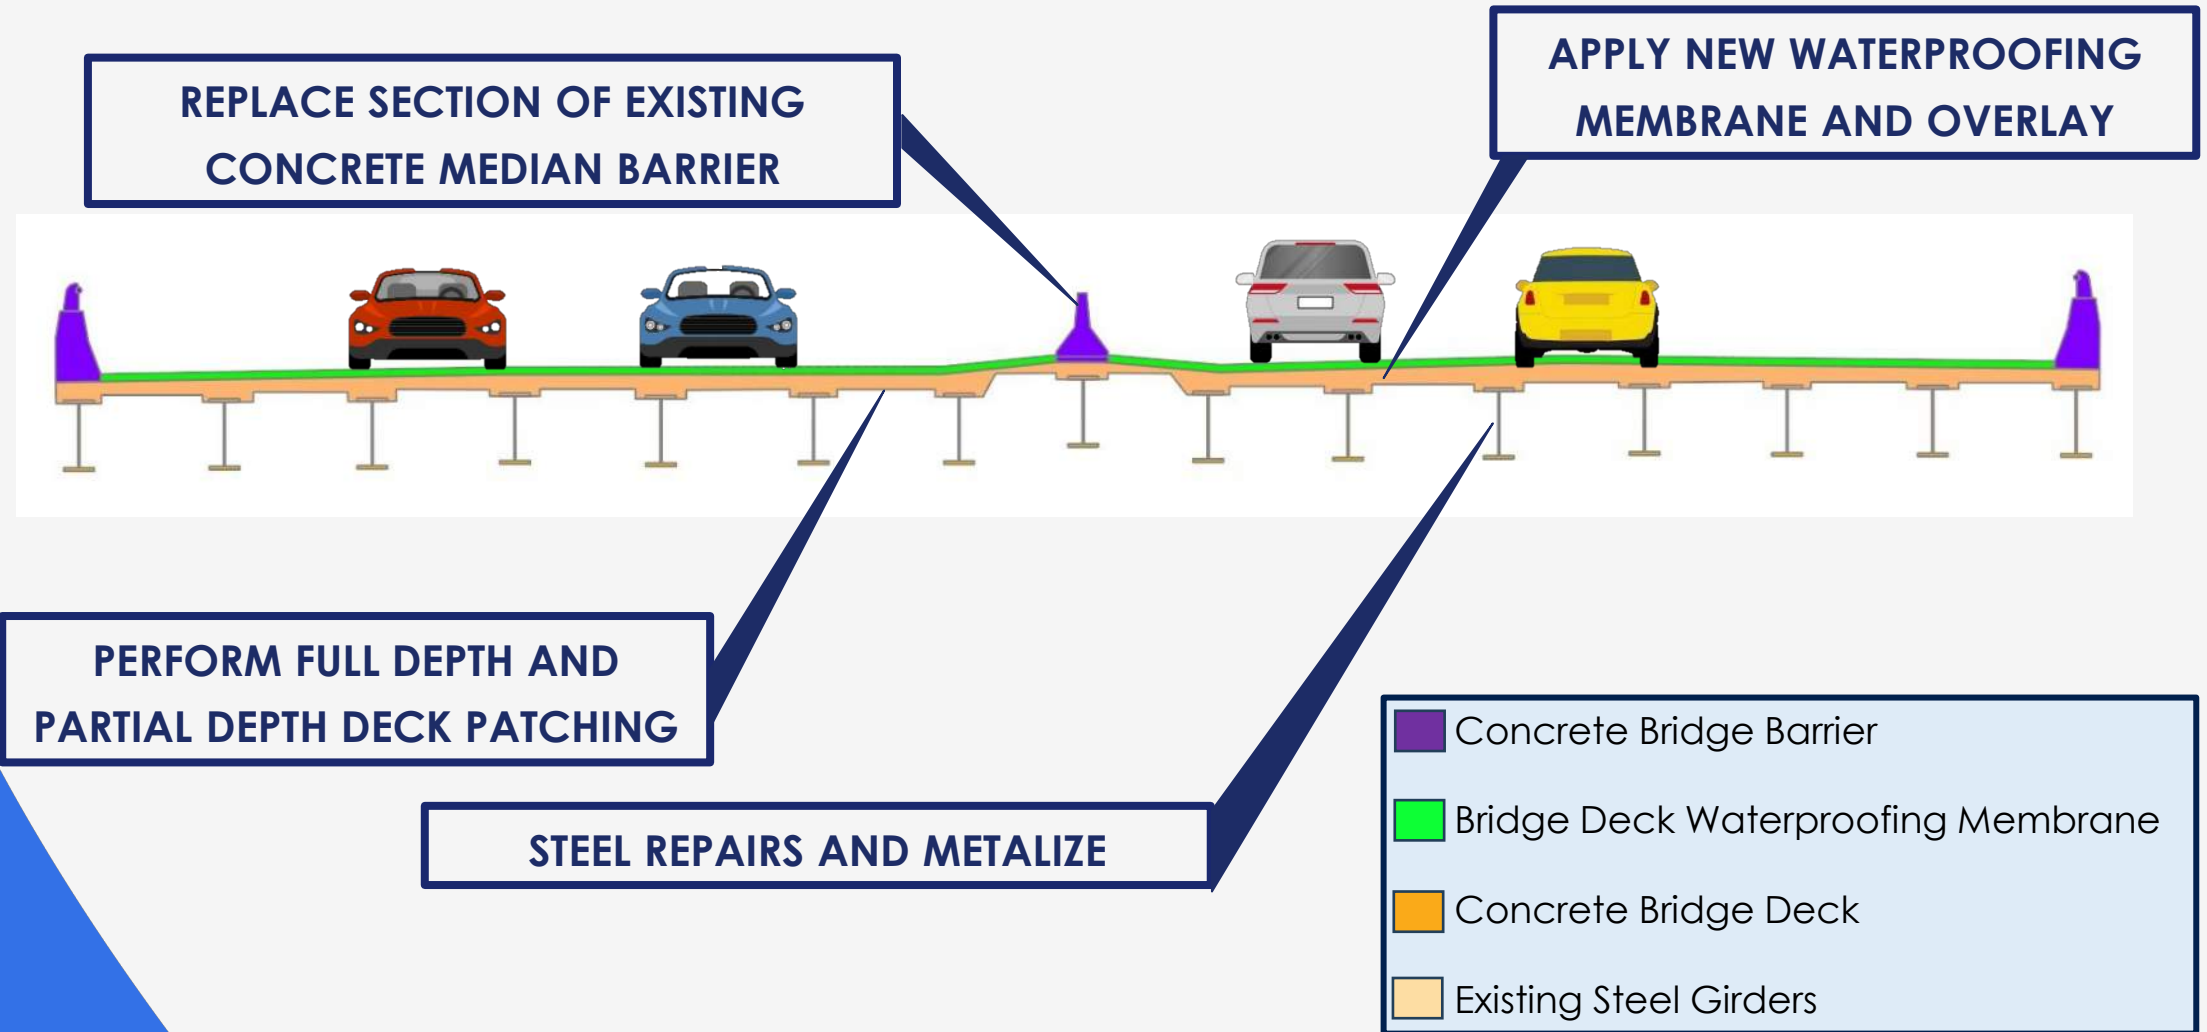


Bridge No. 00811 Rehabilitation - Elevation View

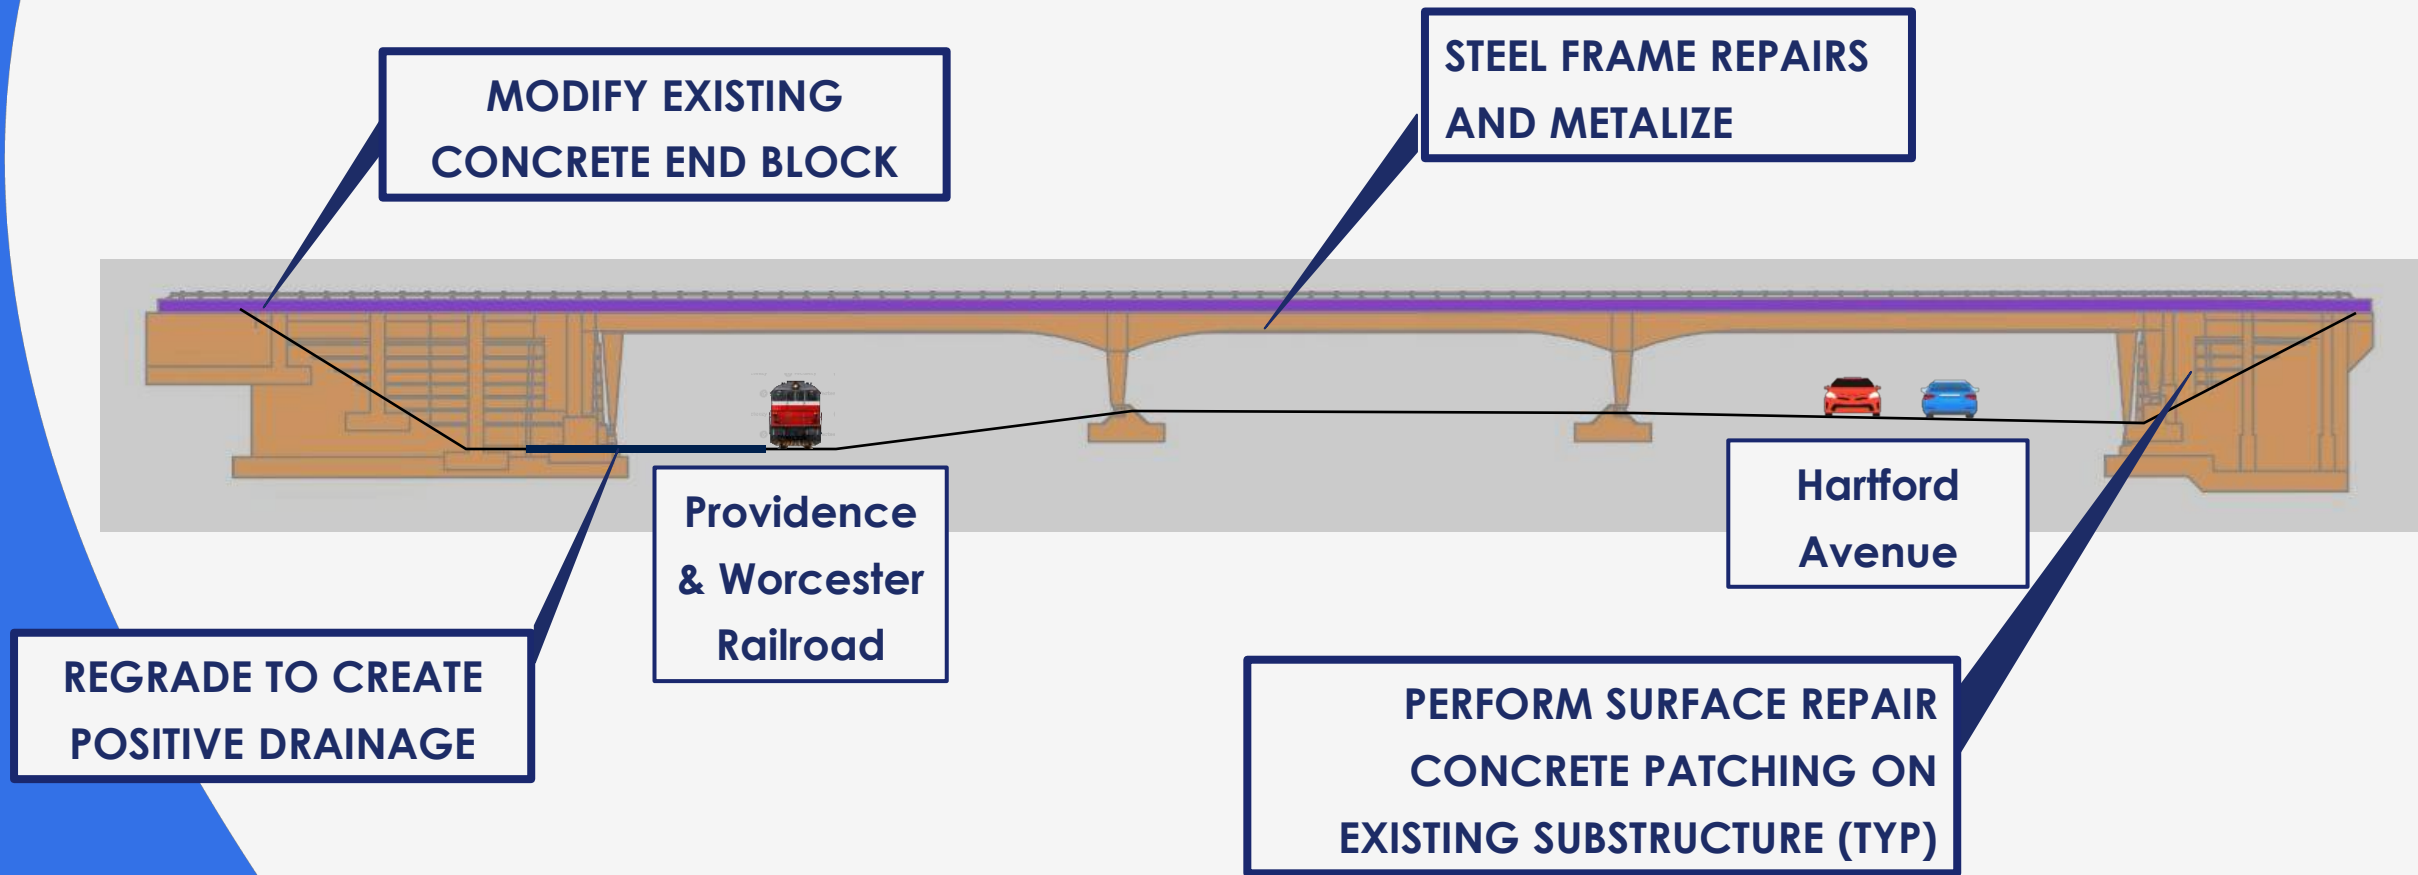


Bridge No. 00811 Rehabilitation - Section View

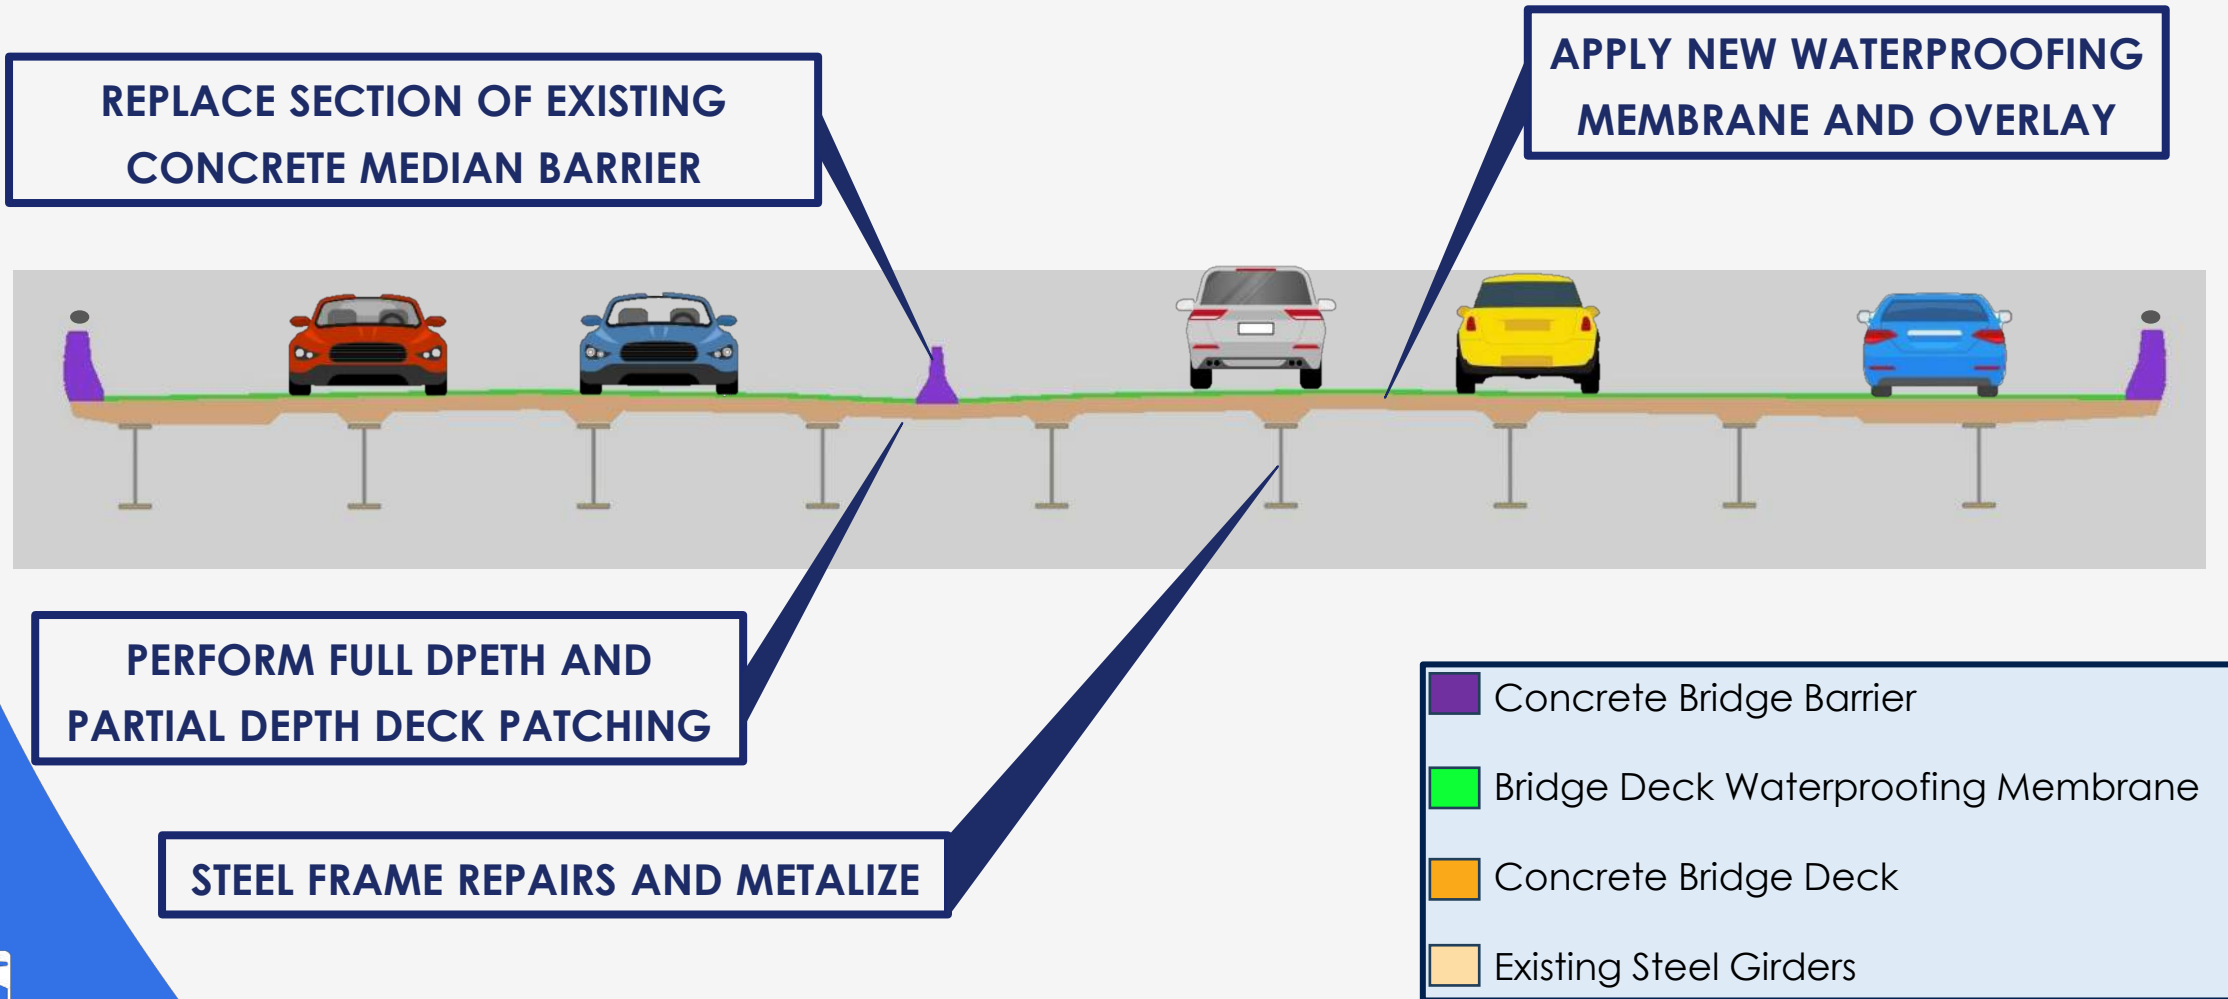

Maintenance & Protection of Traffic | Stage 1 - Overall

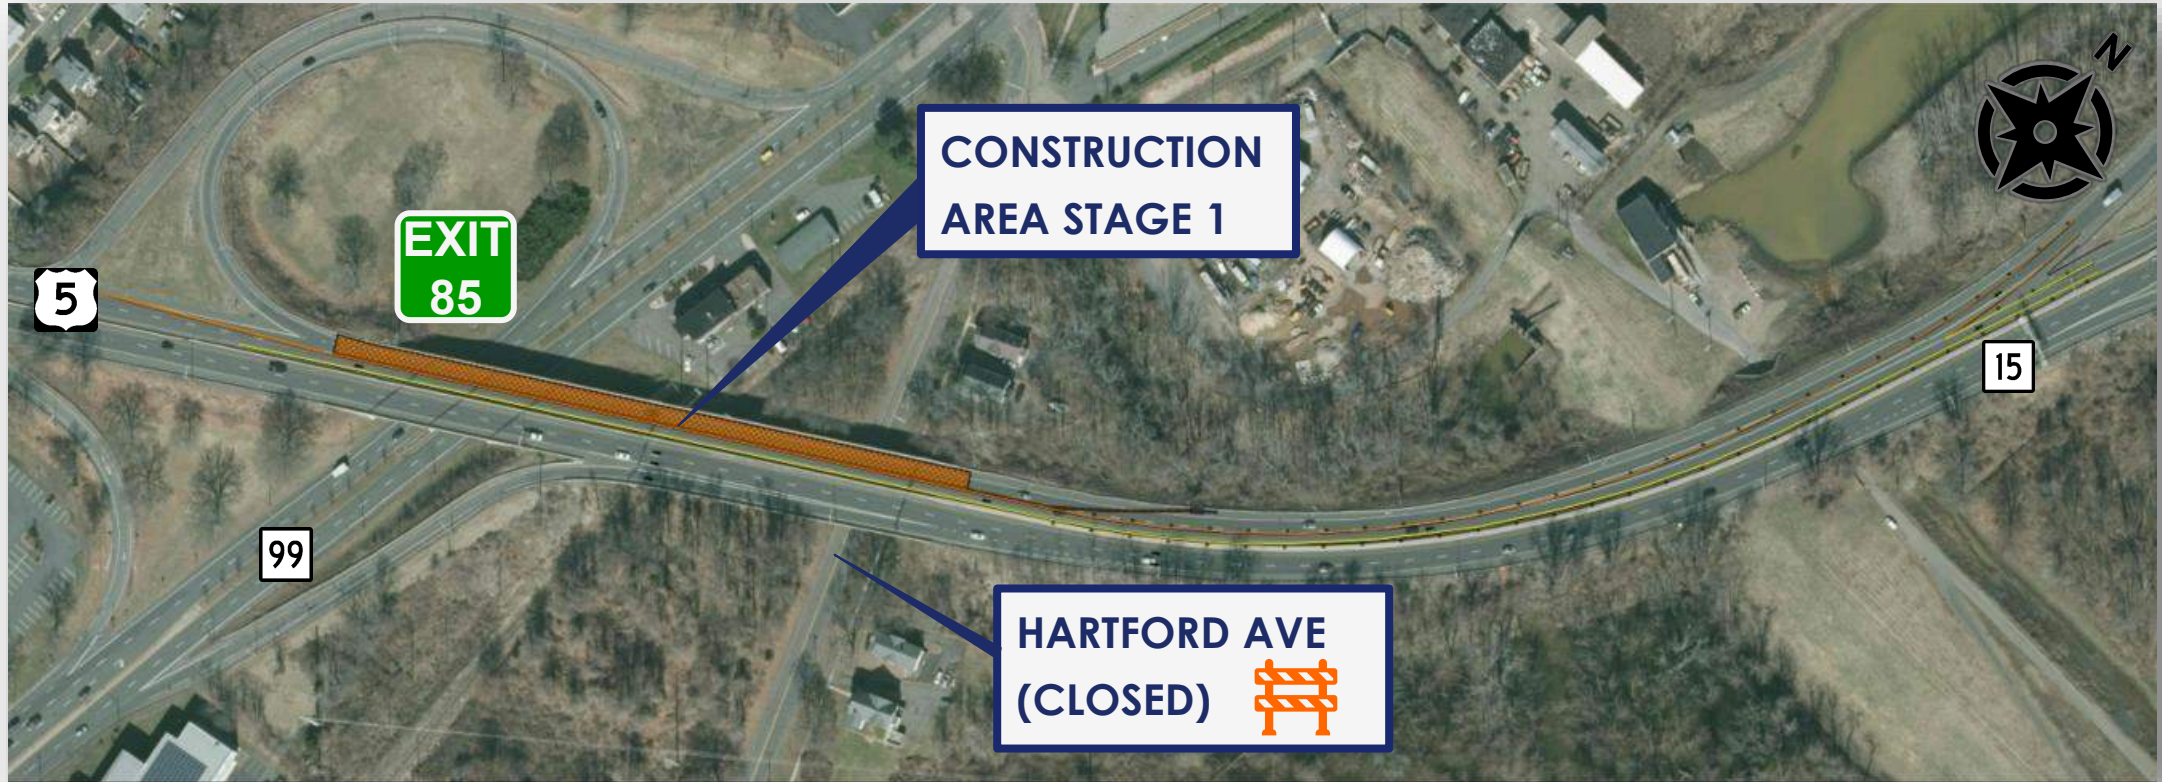


Maintenance & Protection of Traffic | Stage 1

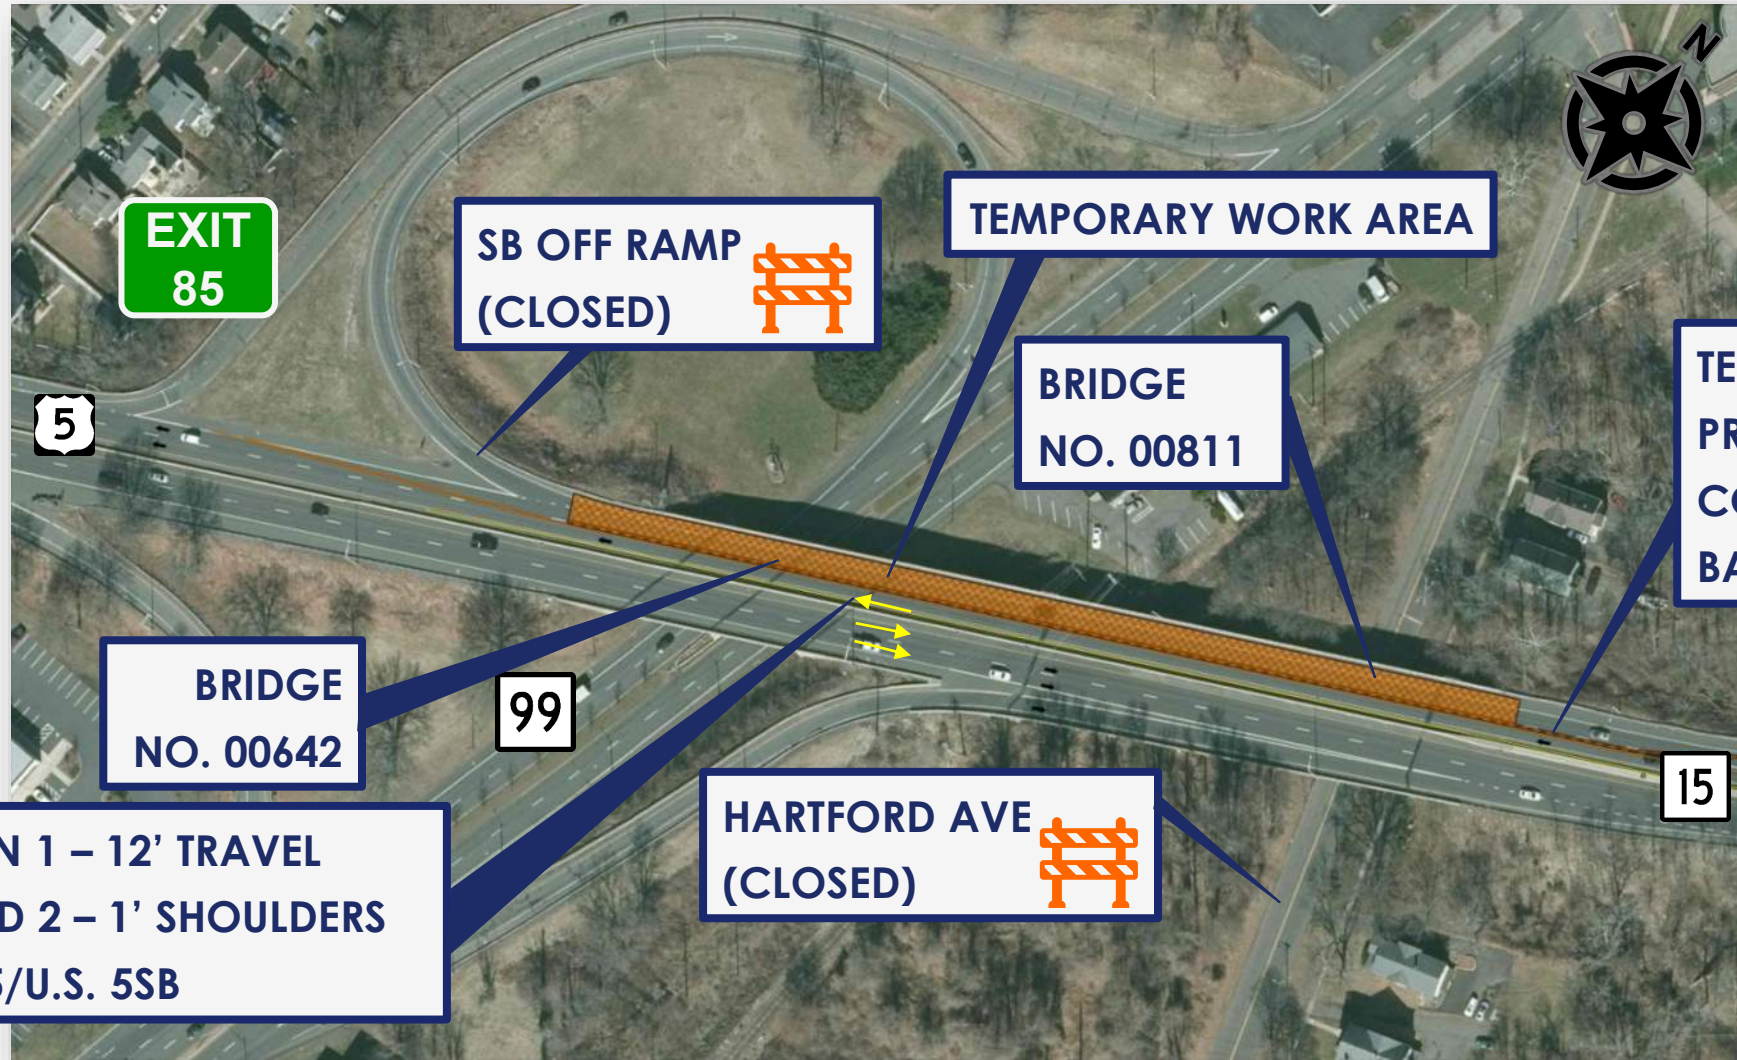


Detour Plan – Route 15 SB Exit 85 Off-Ramp




- STAGE 1**
- ANTICIPATED DURATION 4 MONTHS
 - DETOUR LENGTH: APPROXIMATELY 6.8 MILES

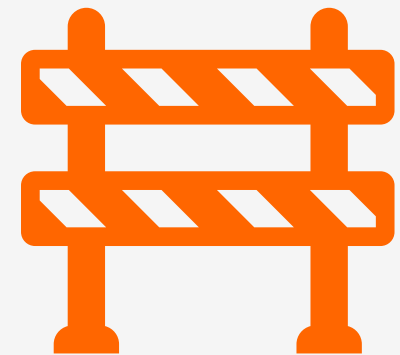

Maintenance & Protection of Traffic | Stage 2 - Overall

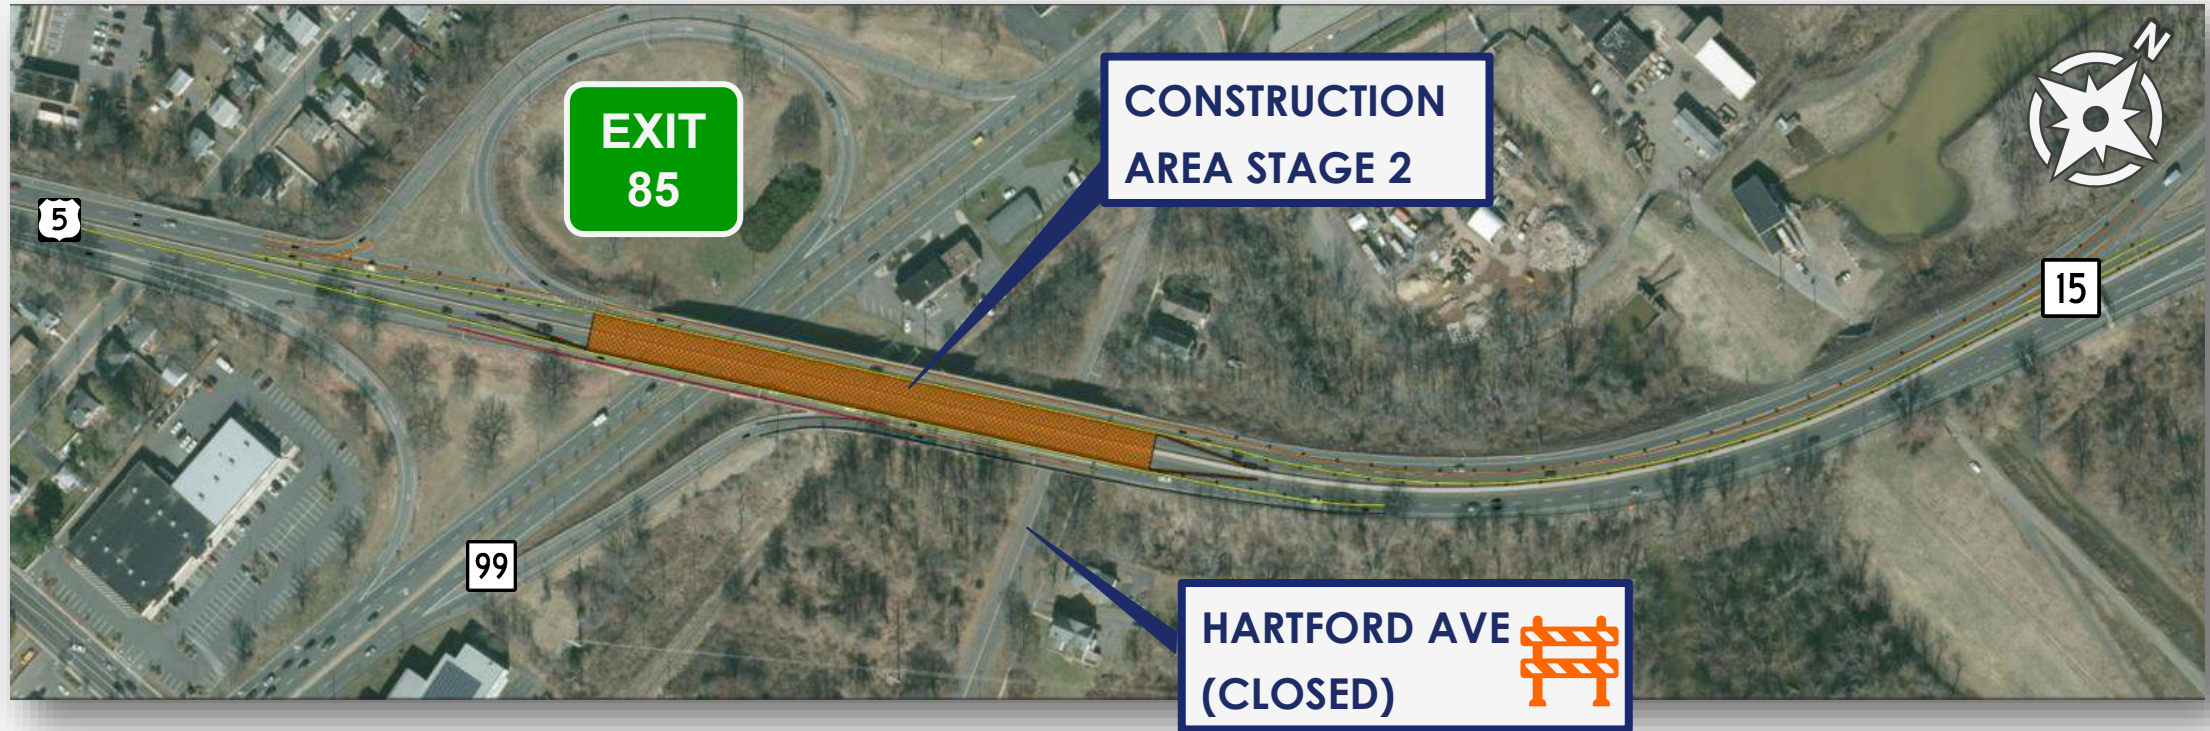

Maintenance & Protection of Traffic | Stage 2

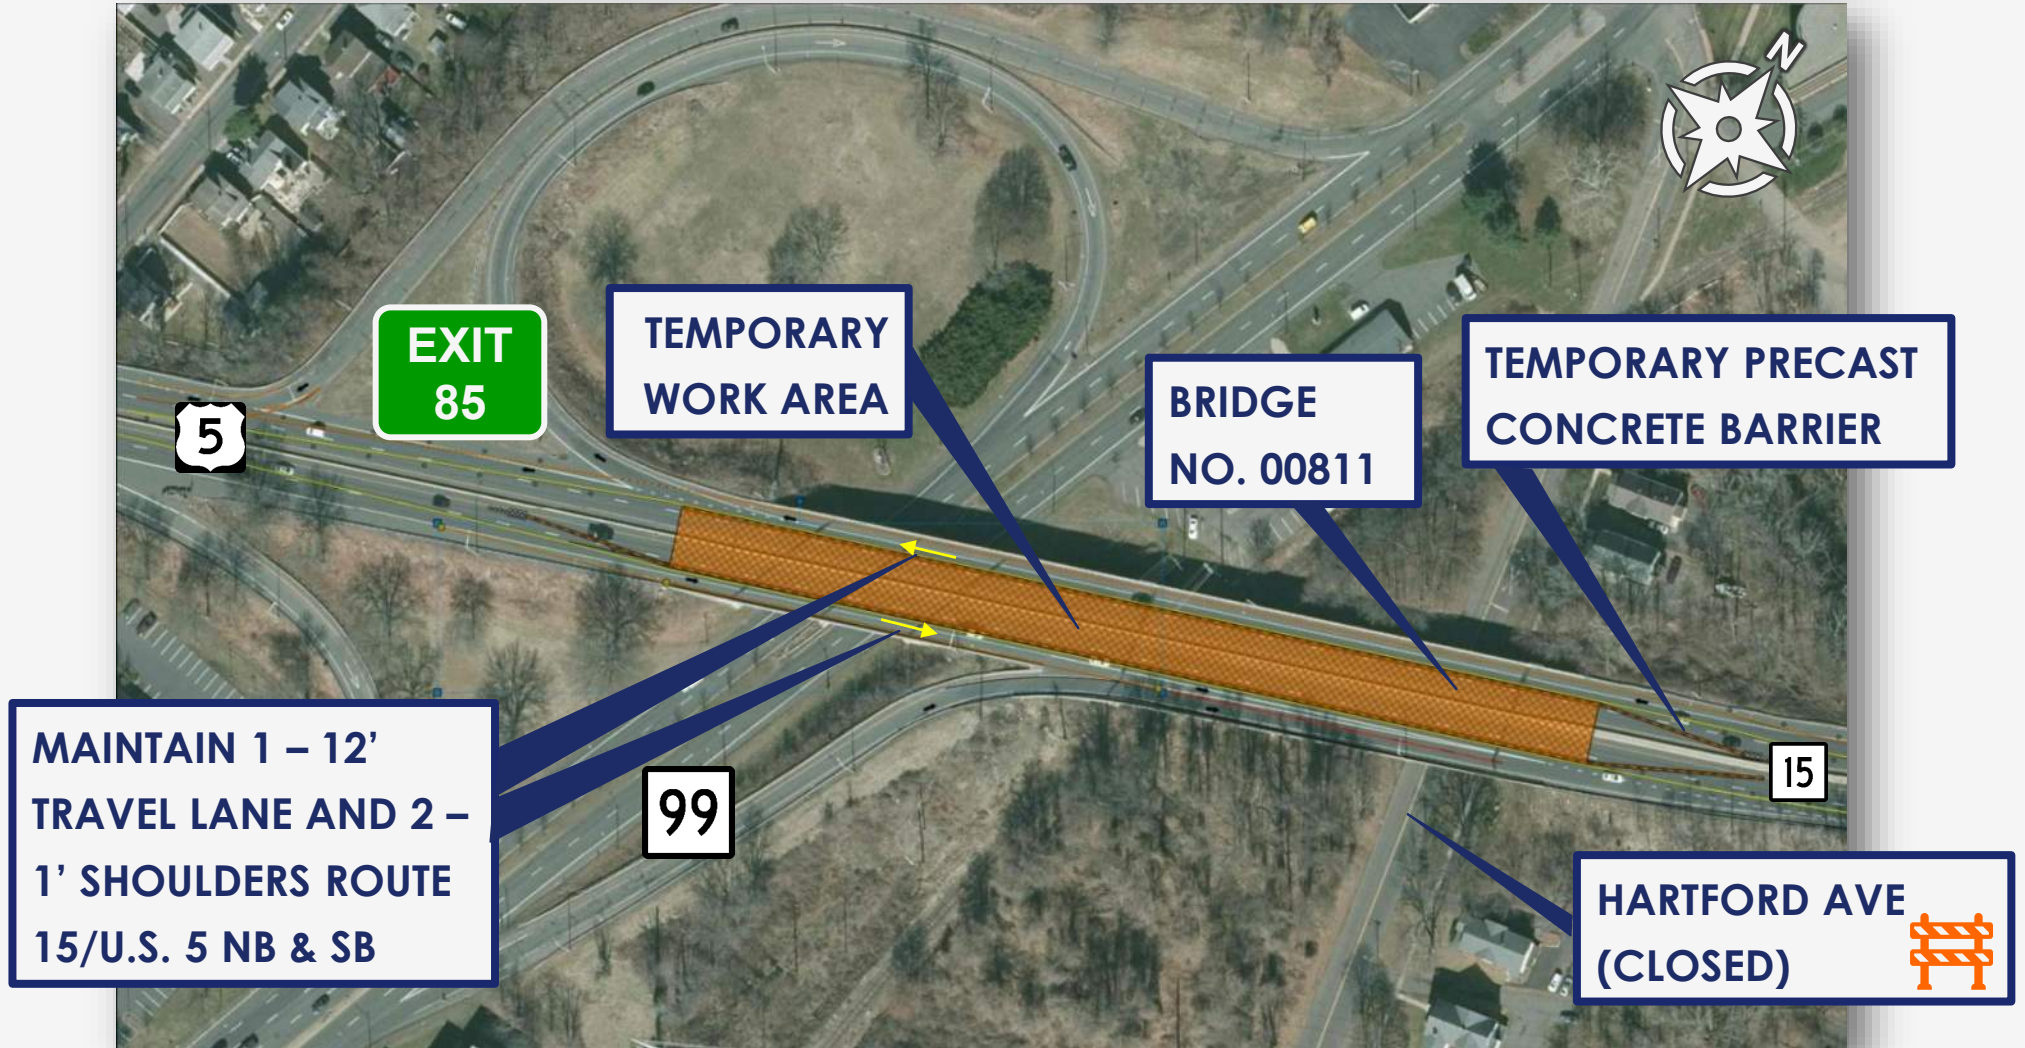


Maintenance & Protection of Traffic | Stage 3 - Overall



Maintenance & Protection of Traffic | Stage 3




Detour Plan – Route 15 NB Exit 85 Off-Ramp

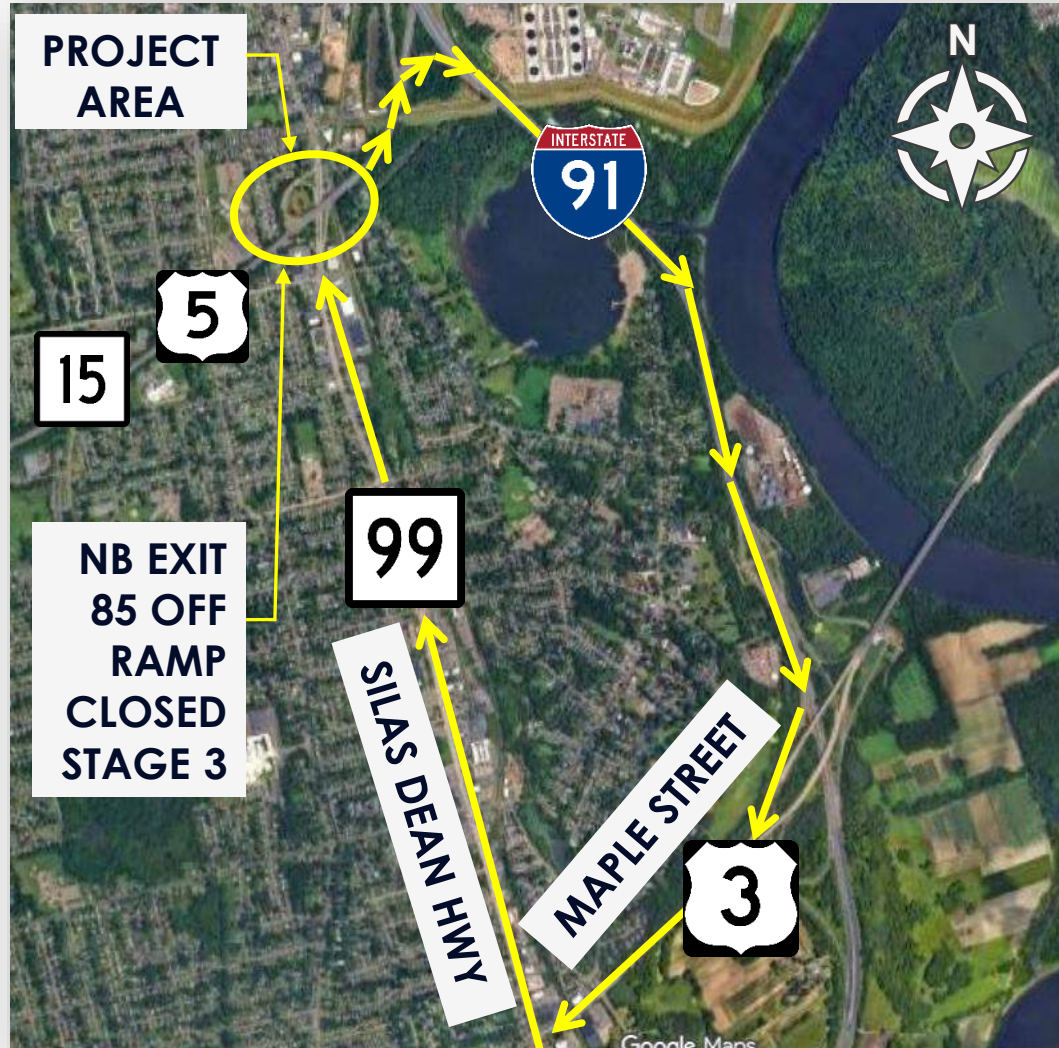


STAGE 3

- ANTICIPATED DURATION 4 MONTHS
- DETOUR LENGTH: APPROXIMATELY 5.4 MILES

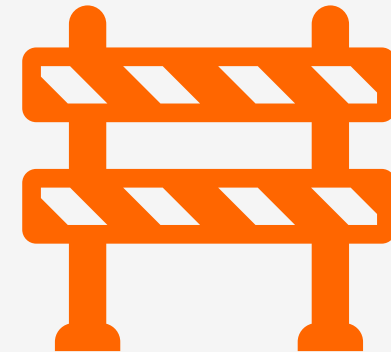



Detour Plan – Route 15 NB Exit 85 On-Ramp

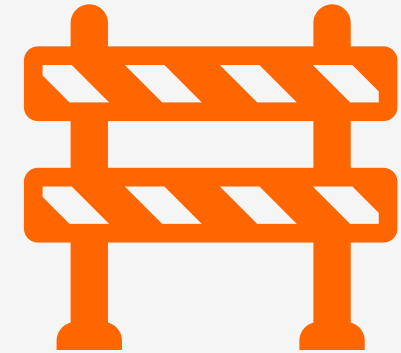

STAGE 3

- ANTICIPATED DURATION 4 MONTHS
- DETOUR LENGTH: APPROXIMATELY 2.0 MILES

Detour Plan – Hartford Avenue

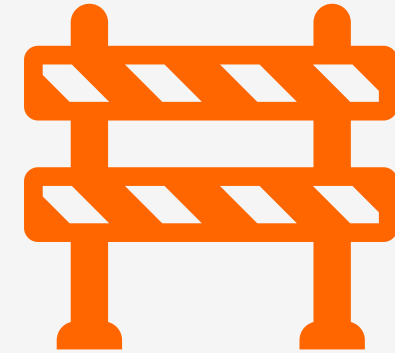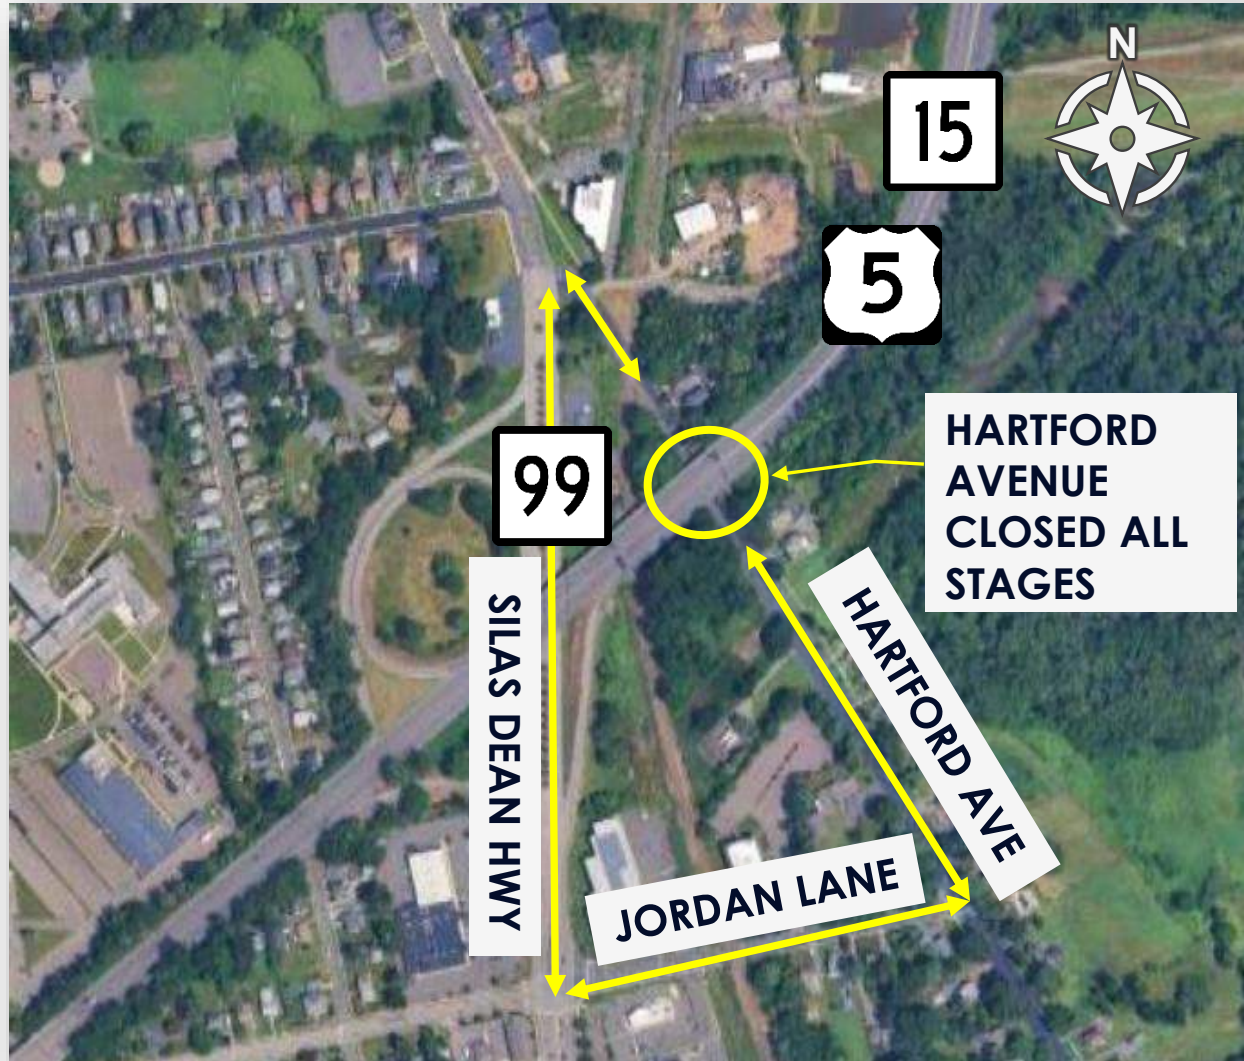

ALL STAGES

- DETOUR LENGTH:
APPROXIMATELY:
1.0 MILE