


**TYPICAL ROADWAY SECTION - EXISTING**  
(LOOKING NORTHBOUND)

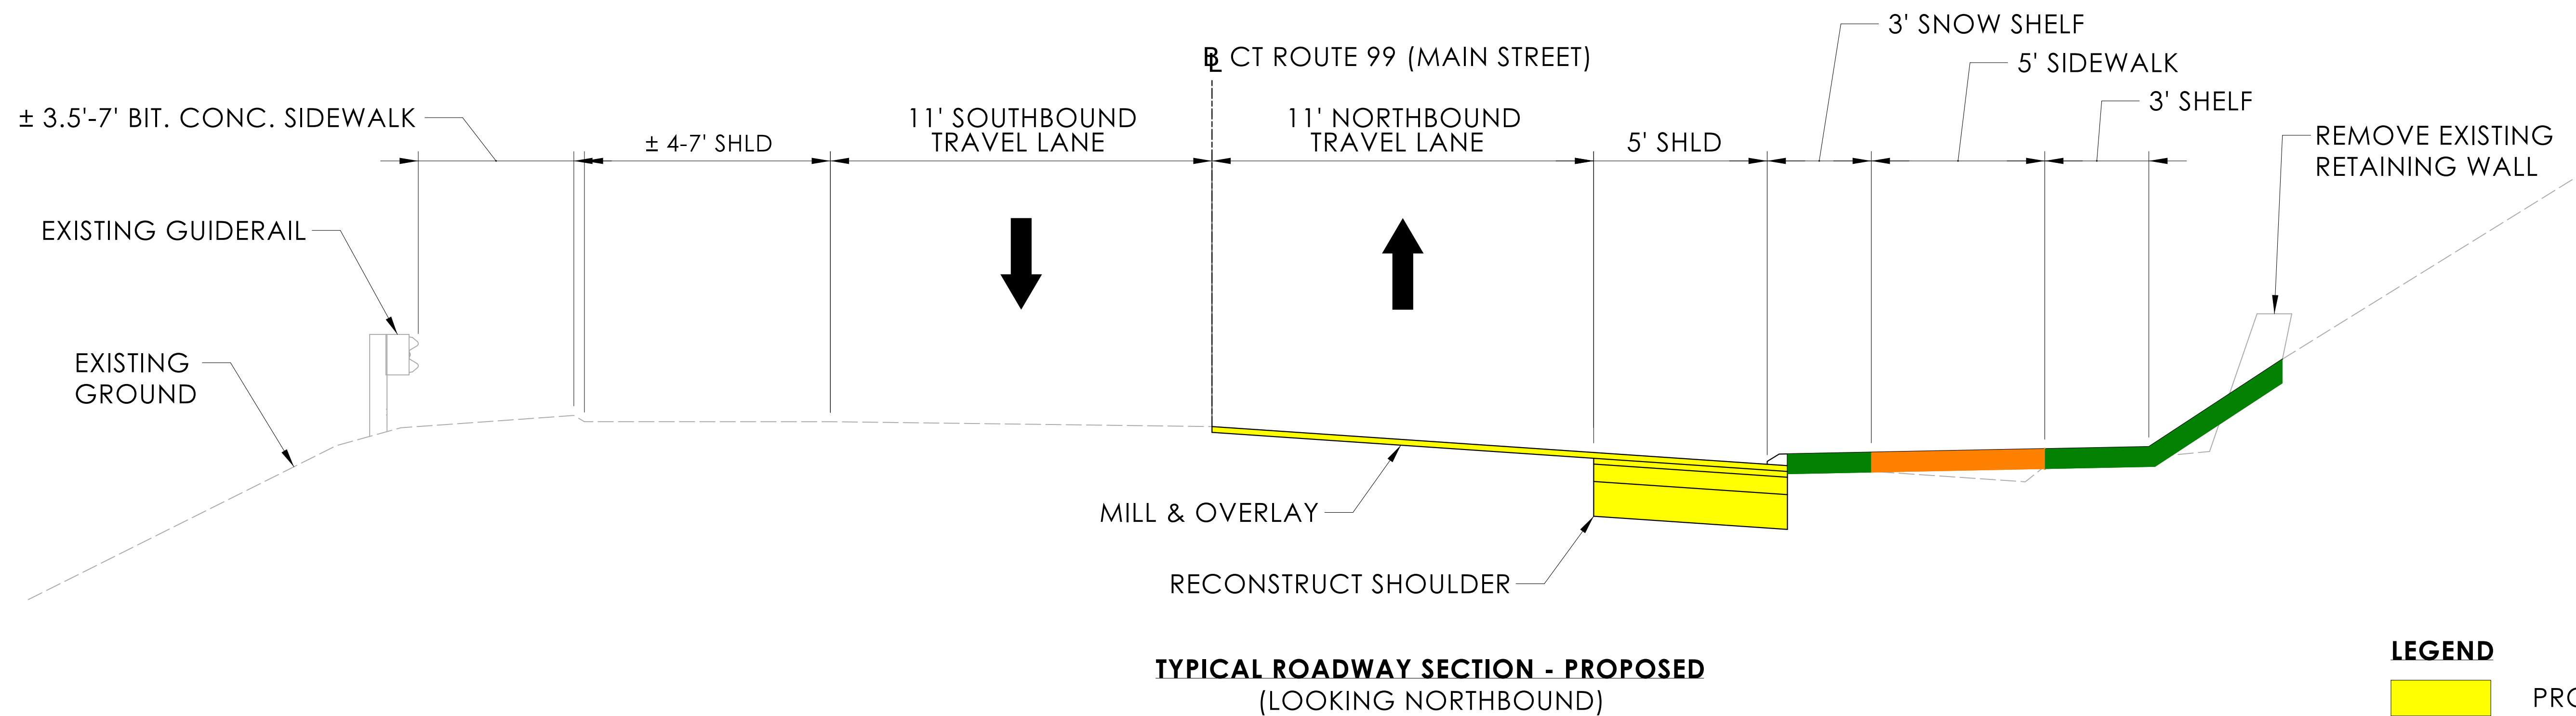

**TYPICAL ROADWAY SECTION - PROPOSED**  
(LOOKING NORTHBOUND)

**LEGEND**

- PROPOSED PAVEMENT
- PROPOSED SIDEWALK
- PROPOSED GROUND

REV.	DATE	REVISION DESCRIPTION

SIGNATURE BLOCK:  
DESIGNER/DRAFTER: SAD CHECKED BY: CJS

SCALE: 3/8" = 1'-0"




PROJECT TITLE: STATEWIDE RETAINING WALL PROGRAM - POD 1A

TOWN(S): CROMWELL

DRAWING TITLE: TYPICAL SECTION

PROJECT NO.: 0171-0496  
DRAWING NO.: TYP-01  
SHEET NO.:

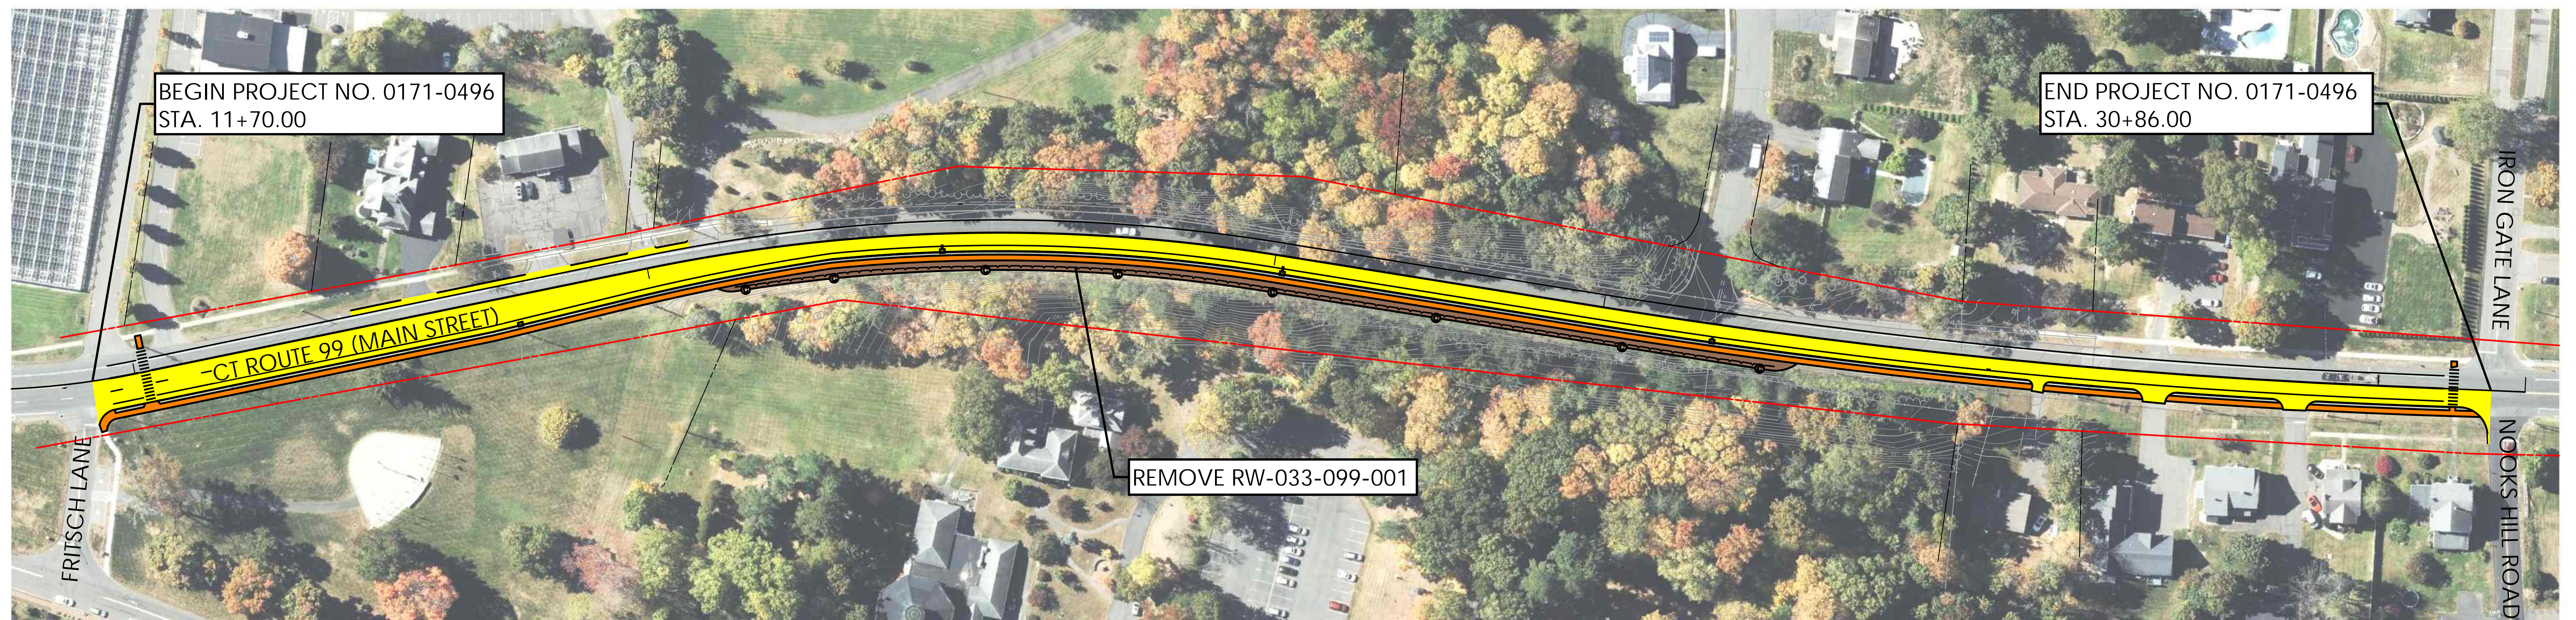


ROADWAY PLAN

LEGEND:

- PROPOSED PAVEMENT
- GRADING IMPACT AREA (CUT)
- PROPOSED SIDEWALK
- PROPERTY LINE

REV.	DATE	REVISION DESCRIPTION

SIGNATURE BLOCK:  
 DESIGNER/DRAFTER:   CHECKED BY:  


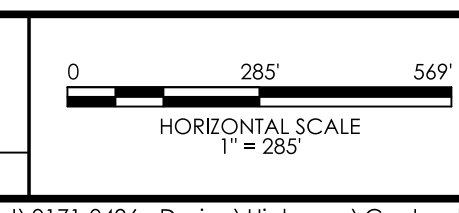


PROJECT TITLE: STATEWIDE RETAINING WALL PROGRAM - POD 1A

TOWN(S): CROMWELL

DRAWING TITLE: ROADWAY PLAN

PROJECT NO.: 0171-0496  
 DRAWING NO.:  
 SHEET NO.:

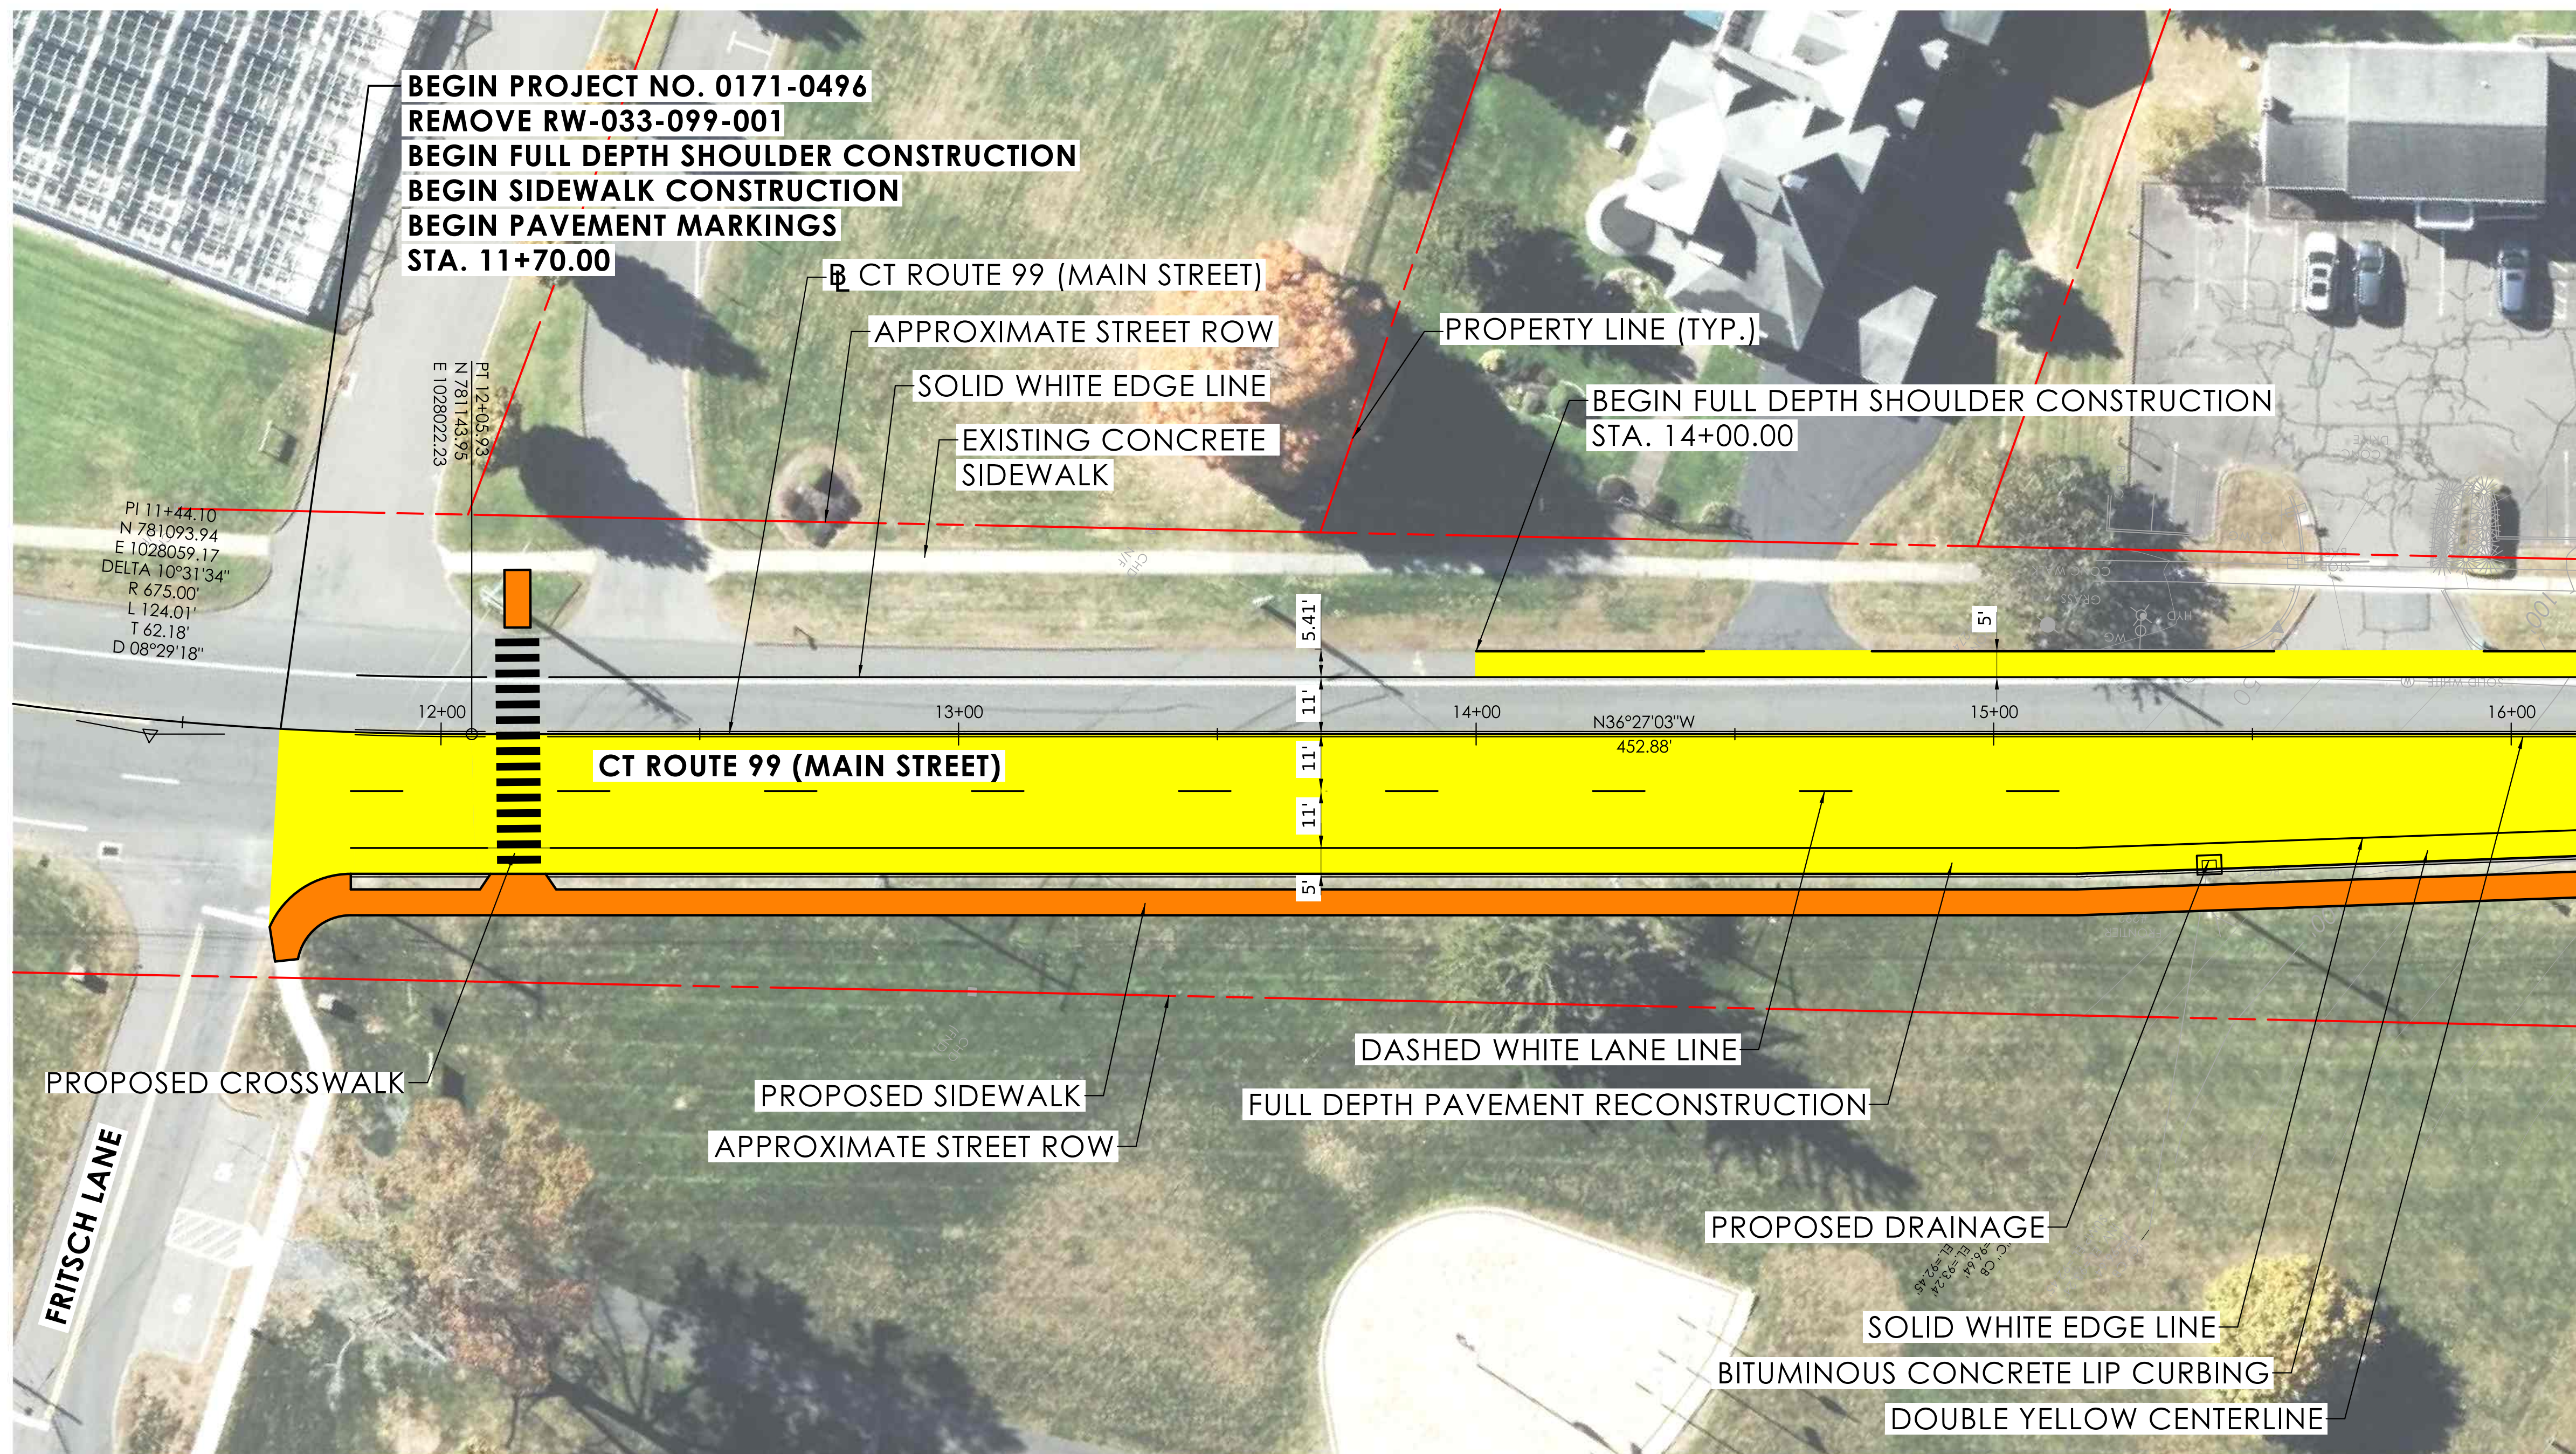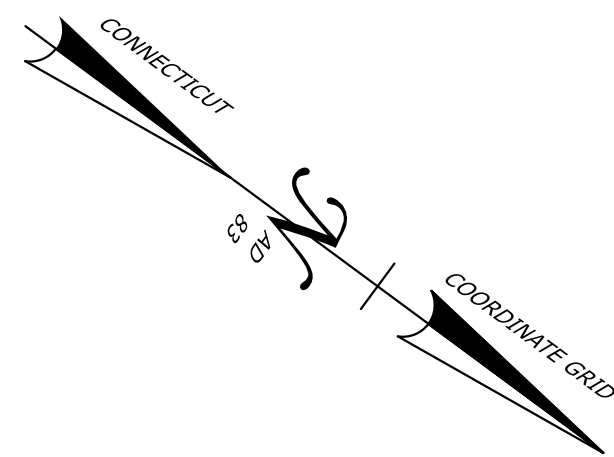



**ROADWAY PLAN**

**LEGEND:**

- PROPOSED PAVEMENT
- PROPOSED SIDEWALK
- GRADING IMPACT AREA (CUT)
- PROPERTY LINE

REV.	DATE	REVISION DESCRIPTION

SIGNATURE BLOCK:  
 DESIGNER/DRAFTER: SAD CHECKED BY: BC

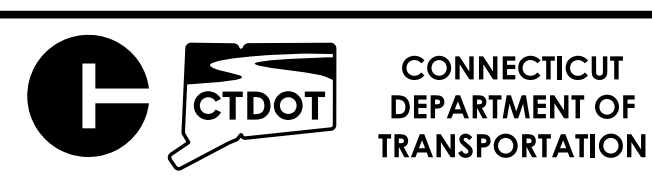
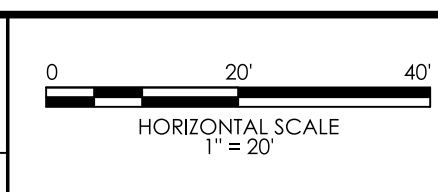


PROJECT TITLE: STATEWIDE RETAINING WALL PROGRAM - POD 1A

TOWN(S): CROMWELL

DRAWING TITLE: ROADWAY PLAN

PROJECT NO.: 0171-0496  
 DRAWING NO.: HWY-01  
 SHEET NO.:

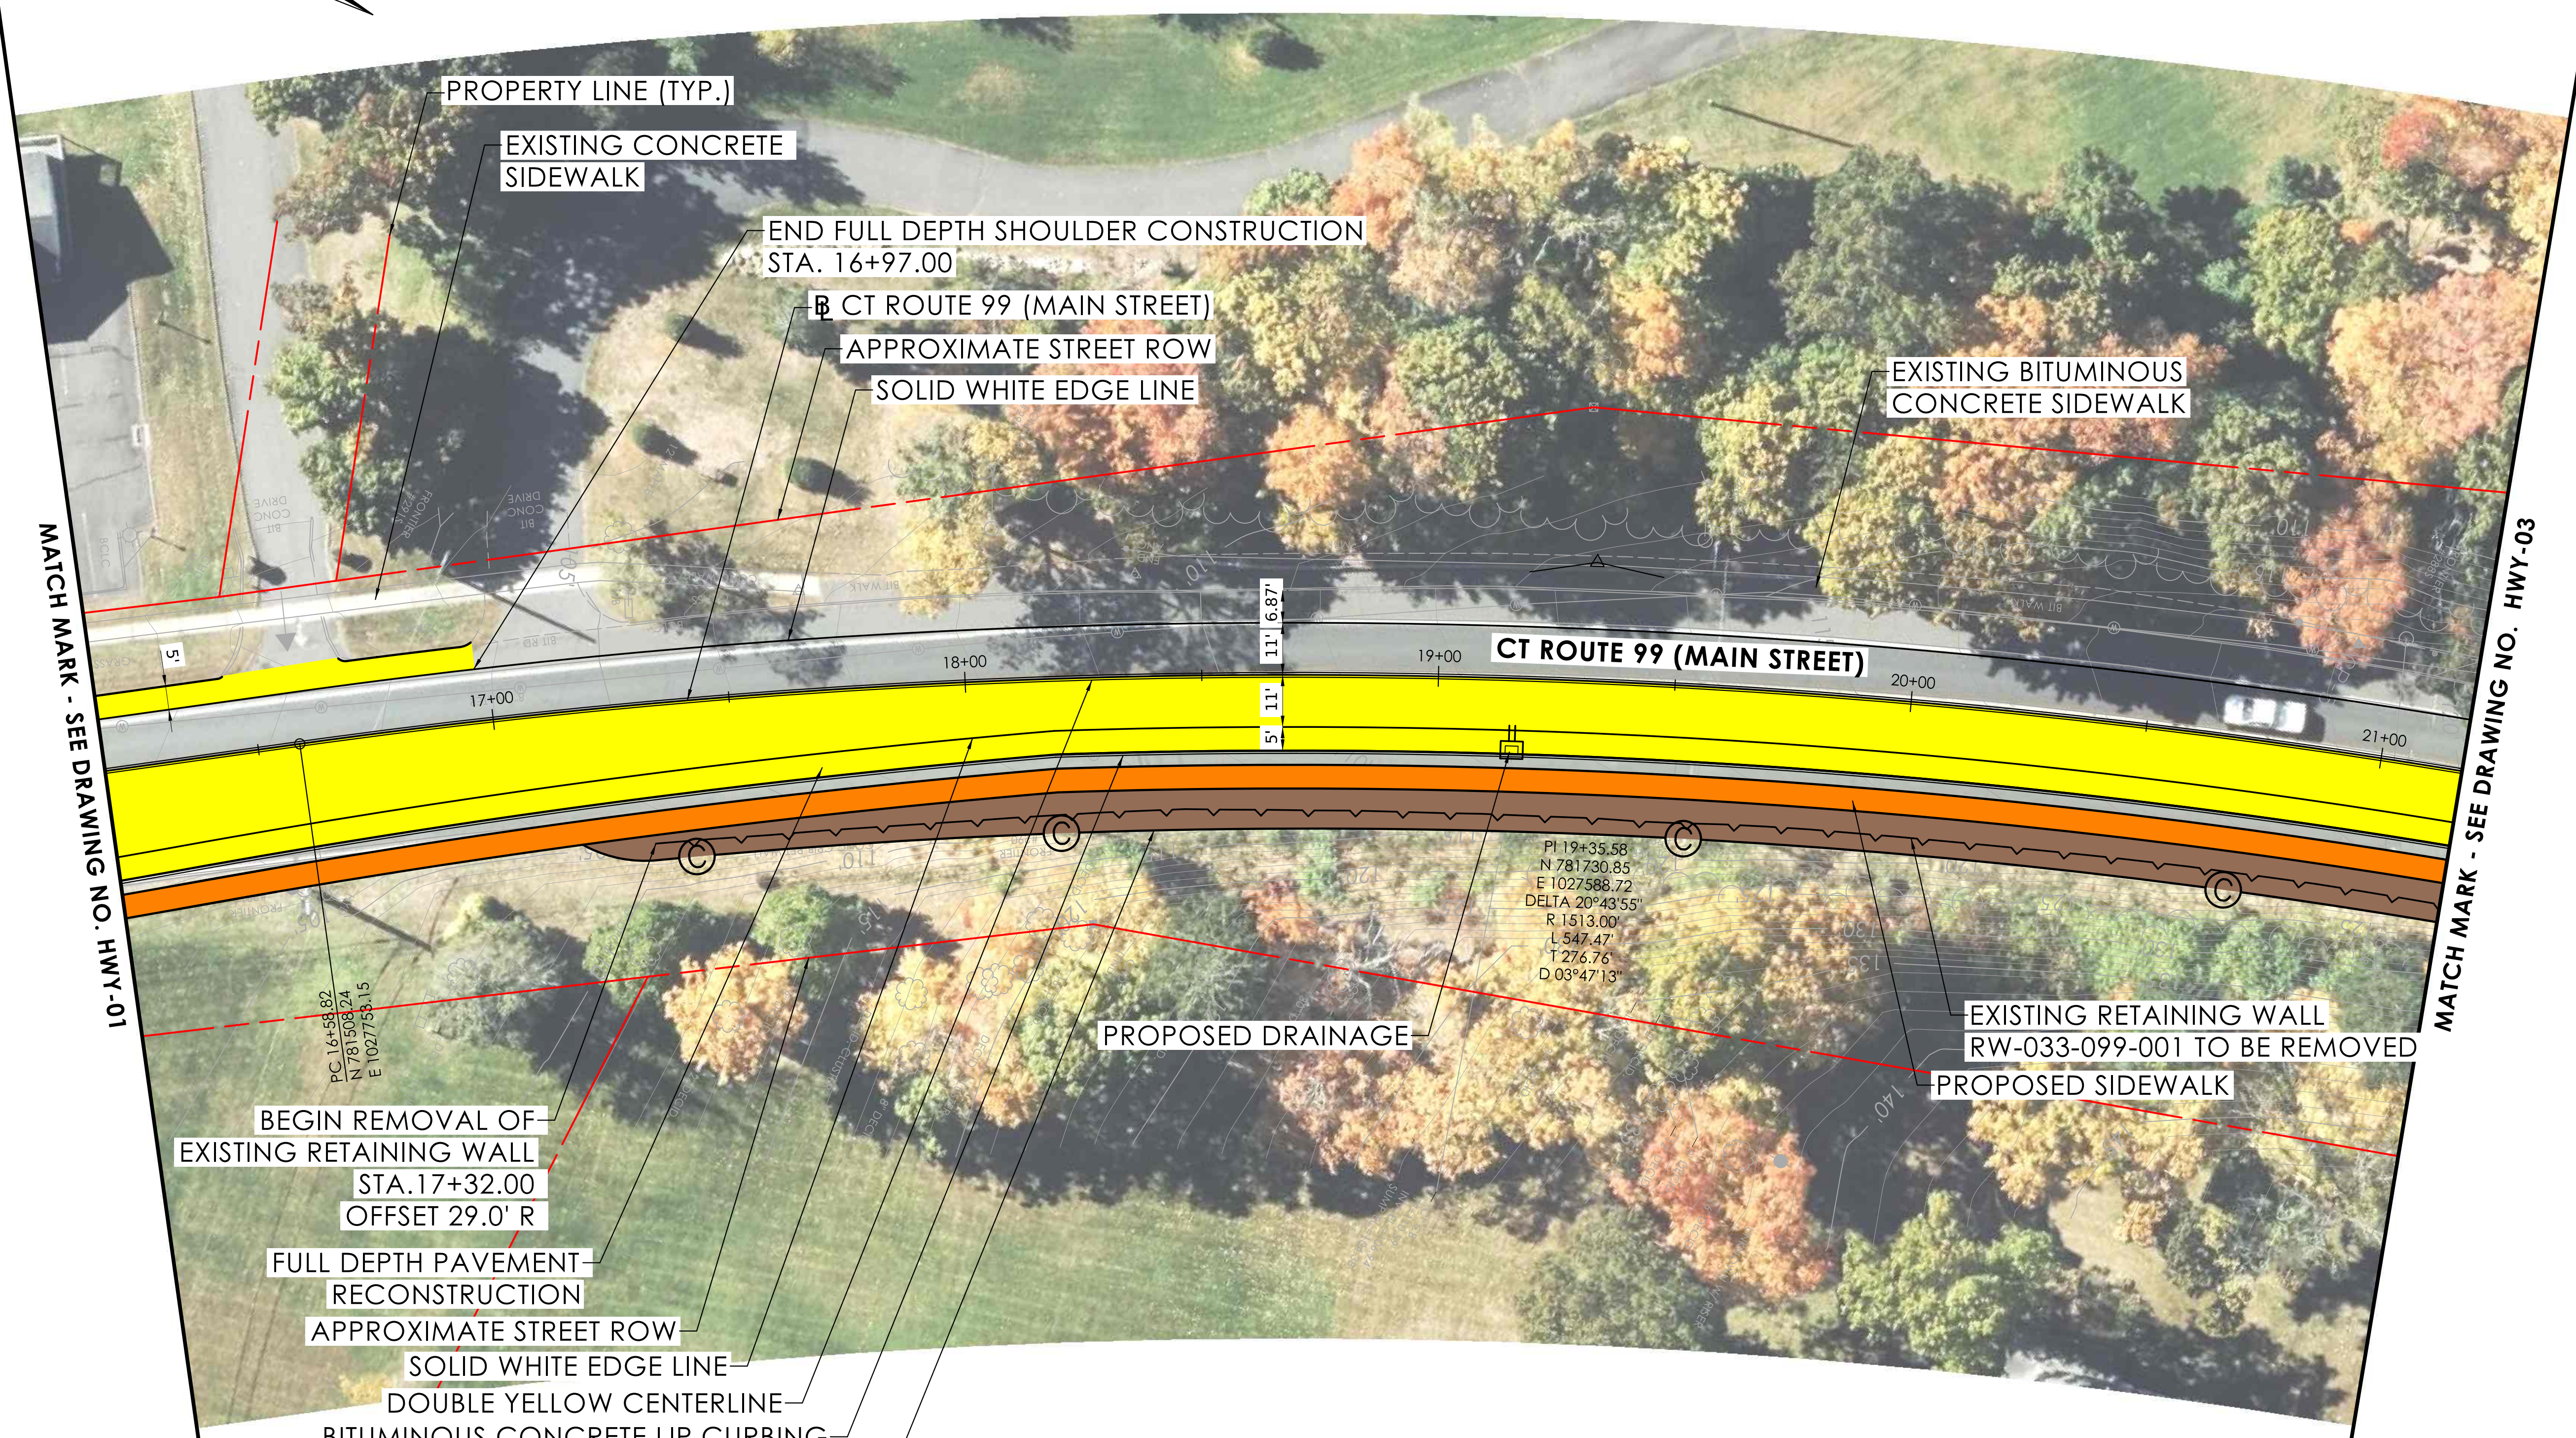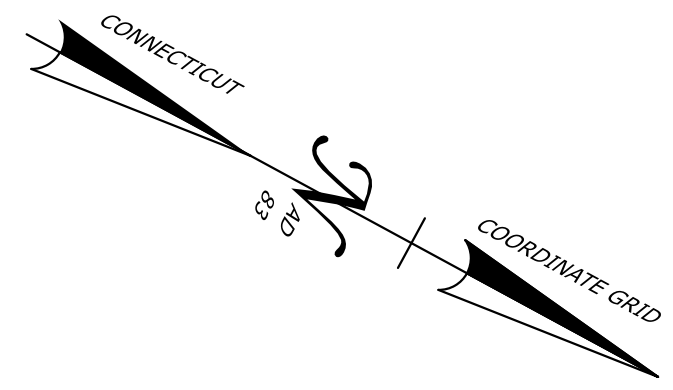

MATCH MARK - SEE DRAWING NO. HWY-01

MATCH MARK - SEE DRAWING NO. HWY-03



**ROADWAY PLAN**

**LEGEND:**

- PROPOSED PAVEMENT
- PROPOSED SIDEWALK
- GRADING IMPACT AREA (CUT)
- PROPERTY LINE

REV.	DATE	REVISION DESCRIPTION

SIGNATURE BLOCK:  
 DESIGNER/DRAFTER: SAD CHECKED BY: BC

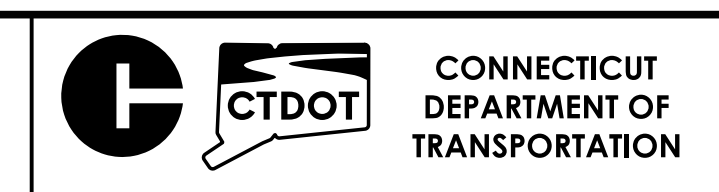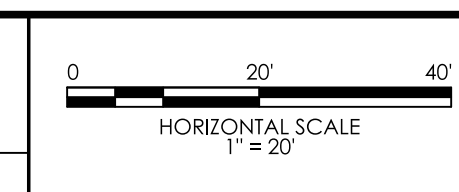

PROJECT TITLE:  
**STATEWIDE RETAINING WALL PROGRAM - POD 1A**



TOWN(S):  
**CROMWELL**

DRAWING TITLE:  
**ROADWAY PLAN**

PROJECT NO.:  
**0171-0496**

DRAWING NO.:  
**HWY-02**

SHEET NO.:

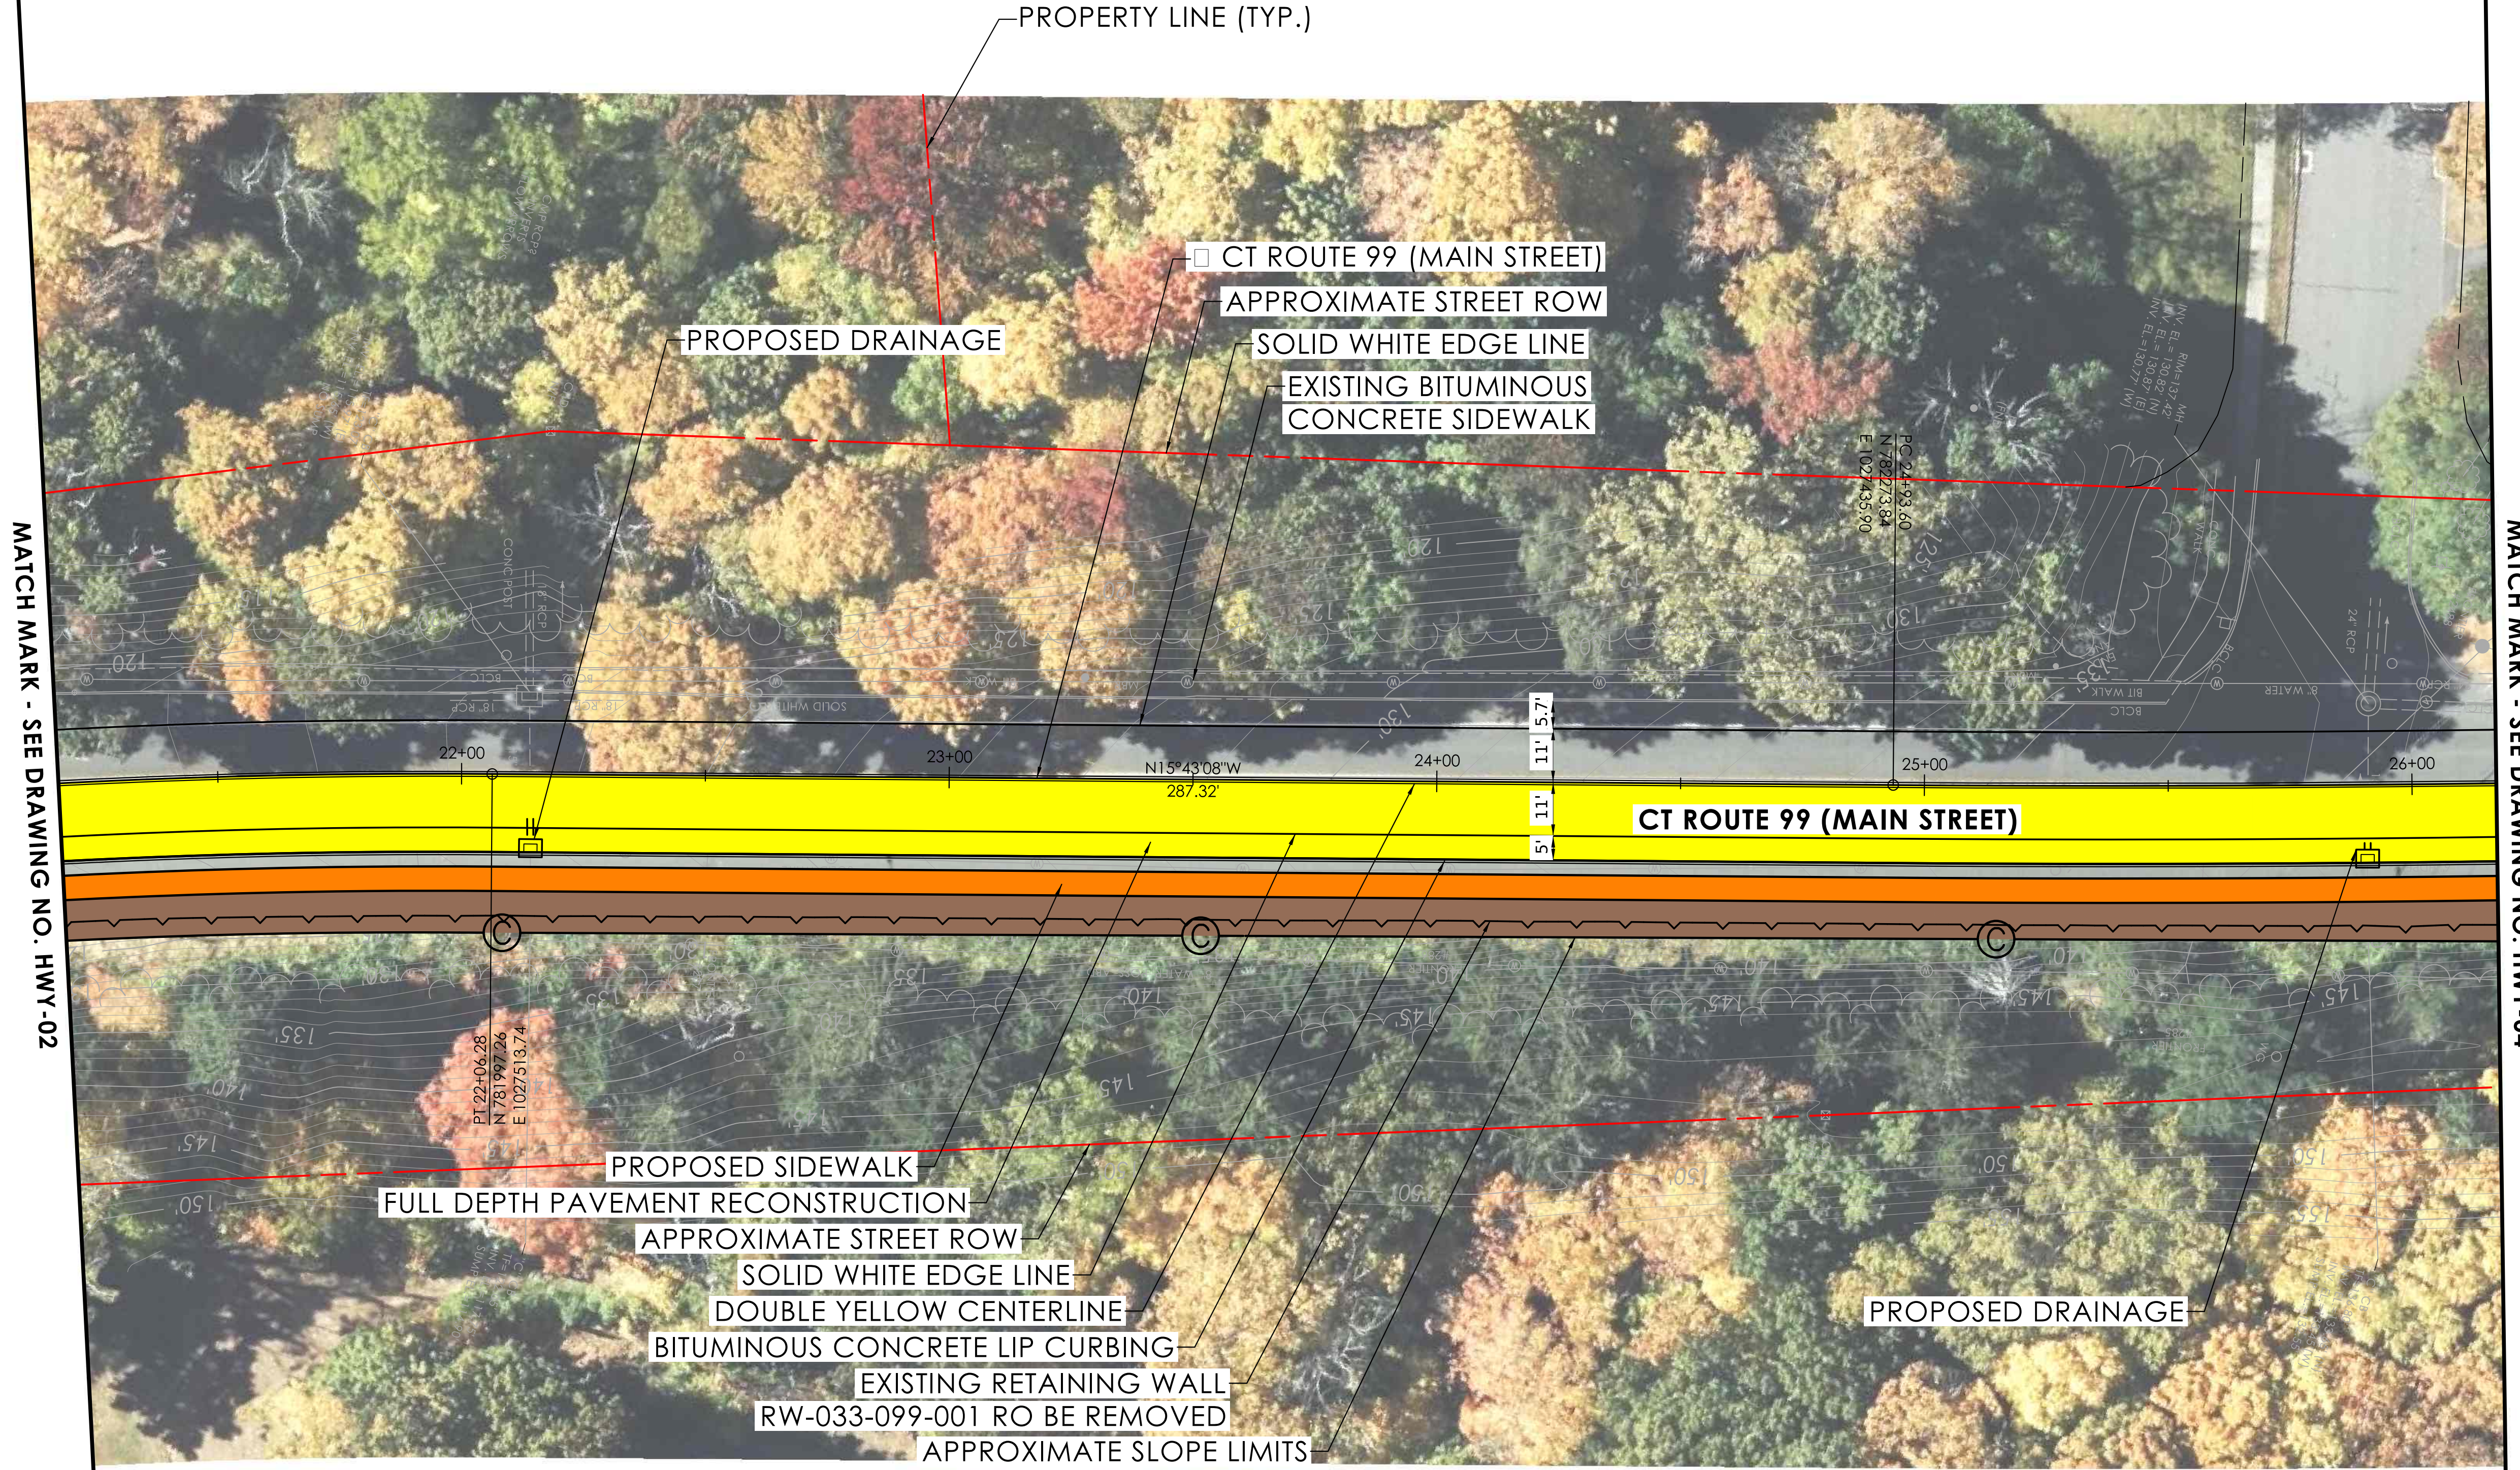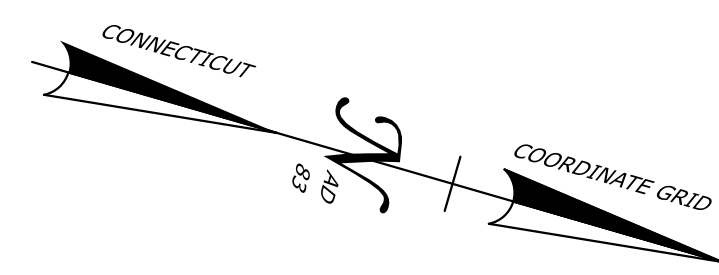

MATCH MARK - SEE DRAWING NO. HWY-02


MATCH MARK - SEE DRAWING NO. HWY-04

**ROADWAY PLAN**

**LEGEND:**

- PROPOSED PAVEMENT
- PROPOSED SIDEWALK
- GRADING IMPACT AREA (CUT)
- PROPERTY LINE

<table border="1" style="width: 100%; border-collapse: collapse;"> <thead> <tr> <th style="width: 5%;">REV.</th> <th style="width: 5%;">DATE</th> <th style="width: 90%;">REVISION DESCRIPTION</th> </tr> </thead> <tbody> <tr><td> </td><td> </td><td> </td></tr> <tr><td> </td><td> </td><td> </td></tr> <tr><td> </td><td> </td><td> </td></tr> </tbody> </table>	REV.	DATE	REVISION DESCRIPTION										SIGNATURE BLOCK: DESIGNER/DRAFTER: SAD      CHECKED BY: BC			CONNECTICUT DEPARTMENT OF TRANSPORTATION	PROJECT TITLE: <p style="text-align: center;"><b>STATEWIDE RETAINING WALL PROGRAM - POD 1A</b></p>	TOWN(S): <p style="text-align: center;"><b>CROMWELL</b></p>	DRAWING TITLE: <p style="text-align: center;"><b>ROADWAY PLAN</b></p>	PROJECT NO.: <p style="text-align: center;"><b>0171-0496</b></p>	DRAWING NO.: <p style="text-align: center;"><b>HWY-03</b></p>
REV.	DATE	REVISION DESCRIPTION																			
LASTED SAVED BY: DEANGES    FILE NAME: C:\Users\deanges\State of Connecticut\0171-0496 - Design\Highways\Contract Plans\VPIM\HW_CP_0171_0496_Roadway_Plan_Main St_Cromwell_Alt 2C_VPIM.dgn PLOTTED DATE: 4/29/2026																					

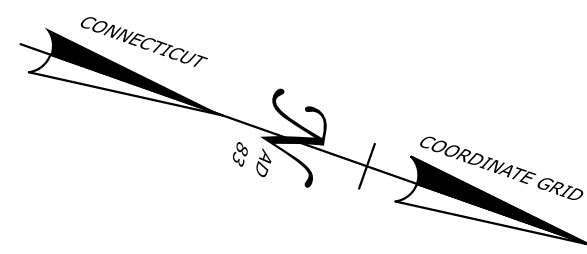


MATCH MARK - SEE DRAWING NO. HWY-03

**ROADWAY PLAN**

- LEGEND:**
- PROPOSED PAVEMENT
  - PROPOSED SIDEWALK
  - GRADING IMPACT AREA (CUT)
  - PROPERTY LINE

REV.	DATE	REVISION DESCRIPTION

SIGNATURE BLOCK:  
 DESIGNER/DRAFTER: SAD      CHECKED BY: BC

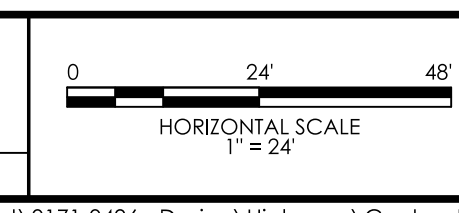


PROJECT TITLE:  
**STATEWIDE RETAINING WALL PROGRAM - POD 1A**

TOWN(S):  
**CROMWELL**


DRAWING TITLE:  
**ROADWAY PLAN**

PROJECT NO.:  
**0171-0496**

DRAWING NO.:  
**HWY-04**  
 SHEET NO.:

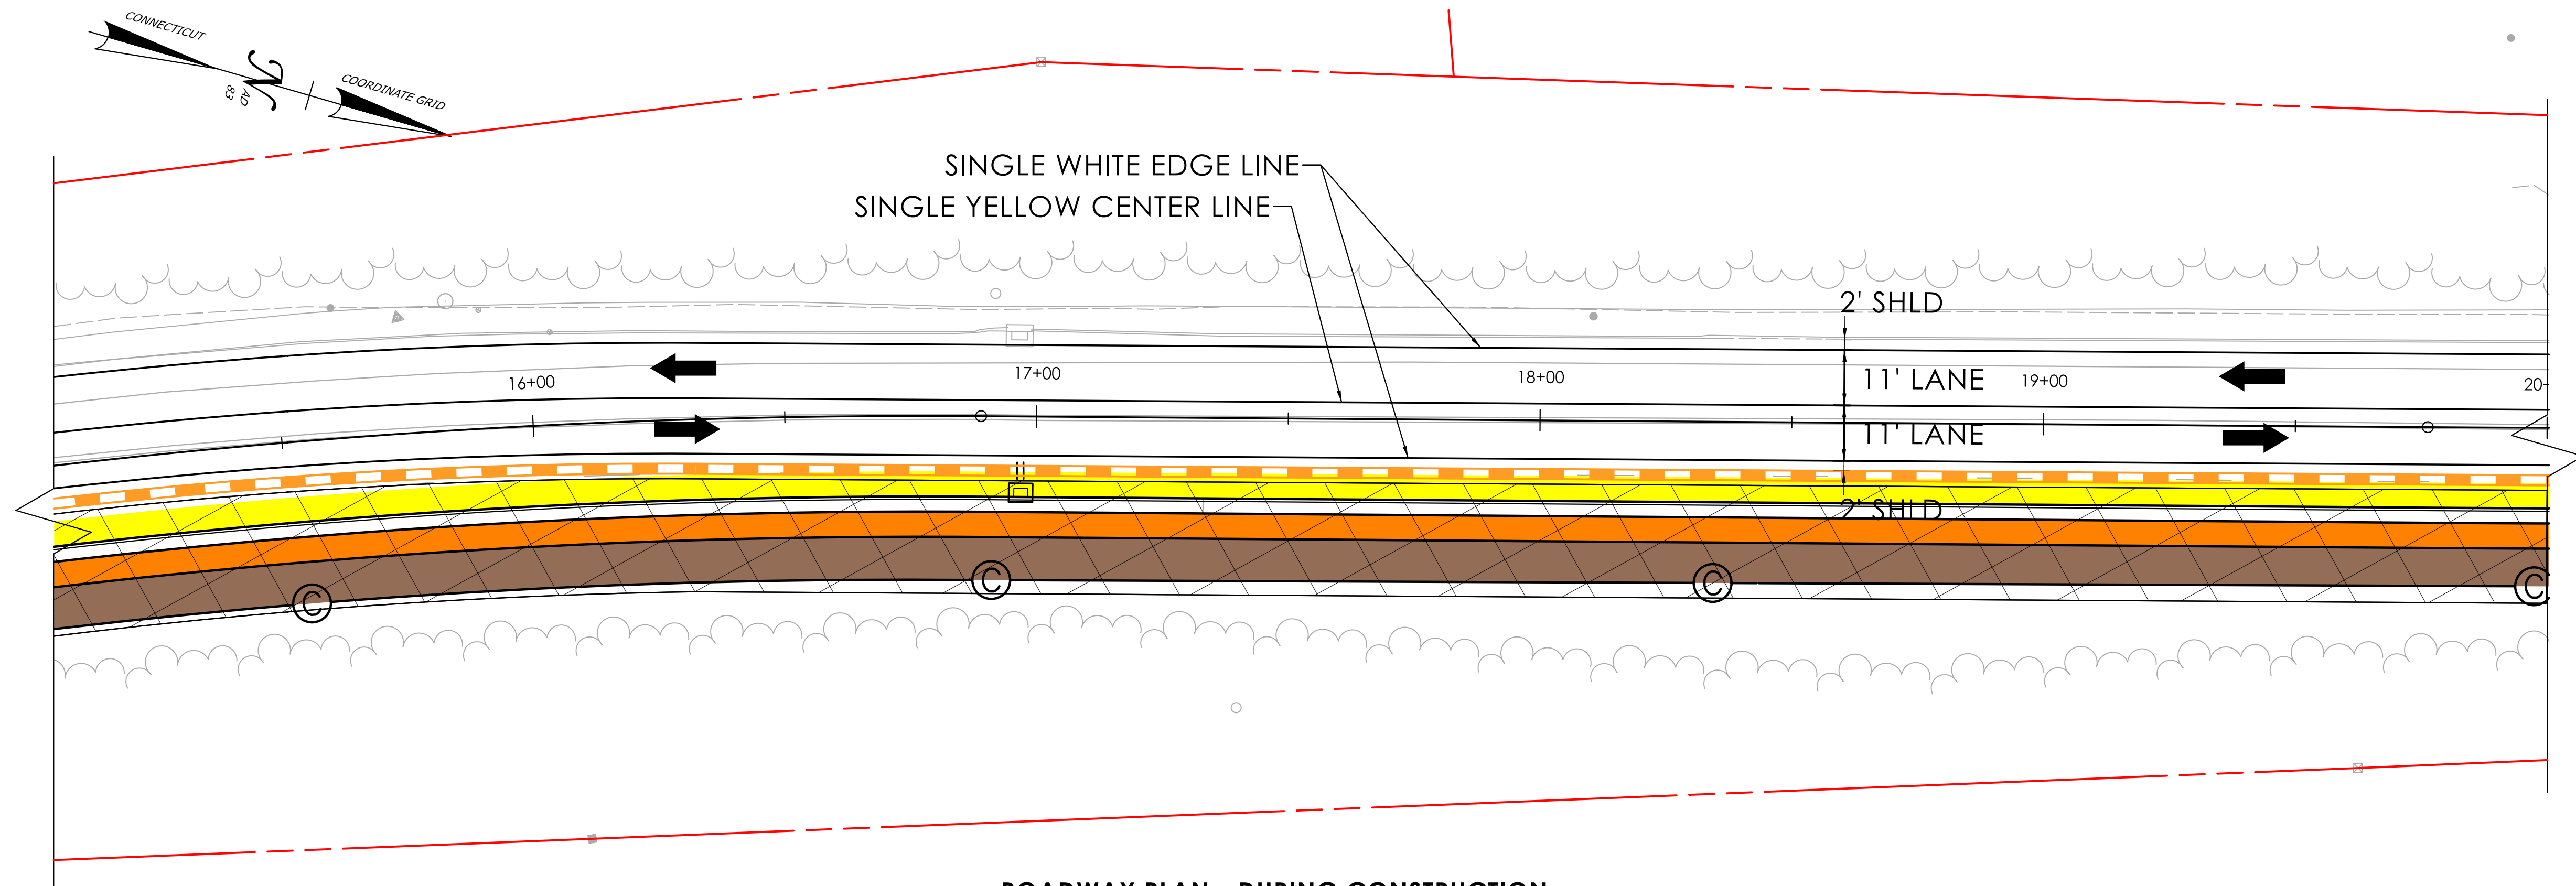

**ROADWAY PLAN - DURING CONSTRUCTION**

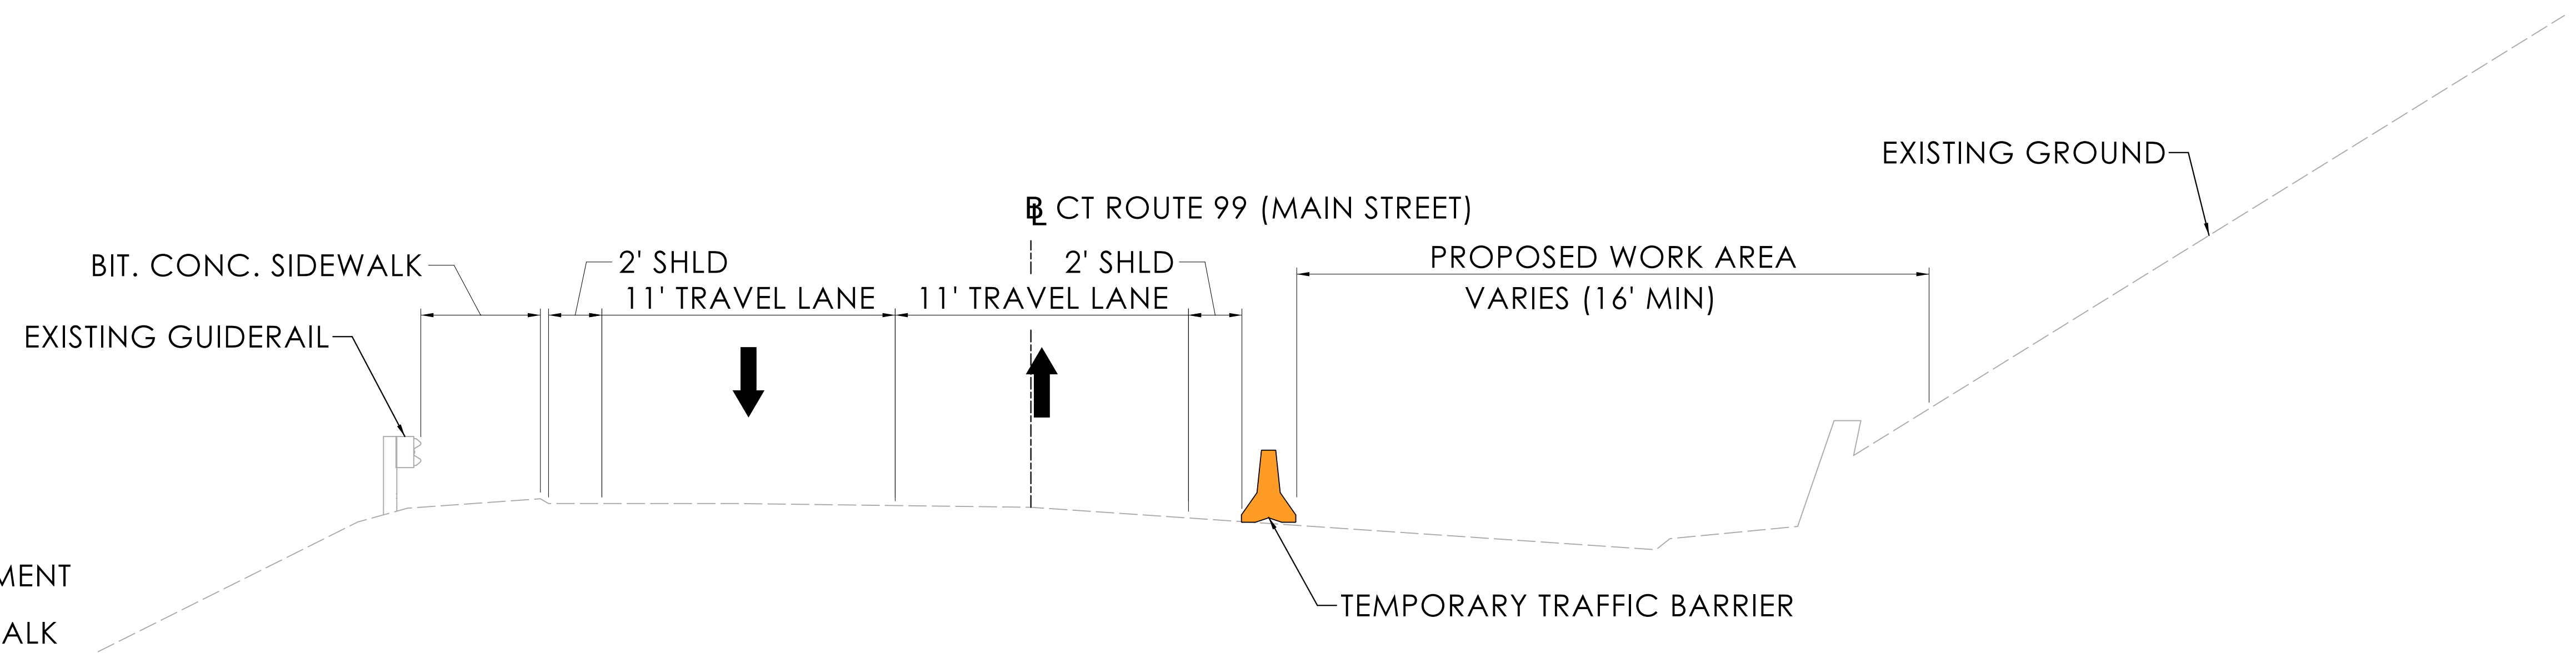


**TYPICAL SECTION - DURING CONSTRUCTION  
(LOOKING NORTHBOUND ALONG ROADWAY)**

**LEGEND**

- PROPOSED PAVEMENT
- PROPOSED SIDEWALK
- GRADING IMPACT AREA (CUT)
- PROPOSED WORK AREA
- TEMPORARY TRAFFIC BARRIER
- PROPERTY LINE

REV.	DATE	REVISION DESCRIPTION

SIGNATURE BLOCK:  
 DESIGNER/DRAFTER: SAD      CHECKED BY: CJS

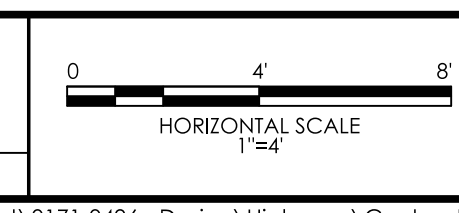

PROJECT TITLE:  
**STATEWIDE RETAINING WALL PROGRAM - POD 1A**

TOWN(S):  
**CROMWELL**

DRAWING TITLE:  
**MAINTENANCE AND PROTECTION  
OF TRAFFIC PLAN**

PROJECT NO.:  
**0171-0496**

DRAWING NO.:  
**MPT-01**  
 SHEET NO.: