


**TYPICAL ROADWAY SECTION**  
(LOOKING NORTH ALONG THE ROADWAY)

**LEGEND**

- PROPOSED PAVEMENT
- PROPOSED RETAINING WALL SYSTEM
- PROPOSED EXCAVATION
- PROPOSED GRANULAR FILL
- PROPOSED GROUND

REV.	DATE	REVISION DESCRIPTION

SIGNATURE BLOCK:		SCALE: 3/8" = 1'-0"	<b>CONNECTICUT DEPARTMENT OF TRANSPORTATION</b>	PROJECT TITLE:	TOWN(S):	DRAWING TITLE:	PROJECT NO.:	DRAWING NO.:
DESIGNER/DRAFTER: SAD	CHECKED BY: CJS			<b>STATEWIDE RETAINING WALL PROGRAM - POD 1A</b>	<b>WOLCOTT</b>	<b>TYPICAL SECTION</b>	<b>0171-0496</b>	<b>TYP-02</b>
LASTED SAVED BY: DEANGES FILE NAME: C:\Users\deanges\State of Connecticut\0171-0496 - Design\Highways\Contract_Plans\HW_CP_0171_0496_Typical_Sections_Wolcott.dgn			PLOTTED DATE: 4/3/2026					

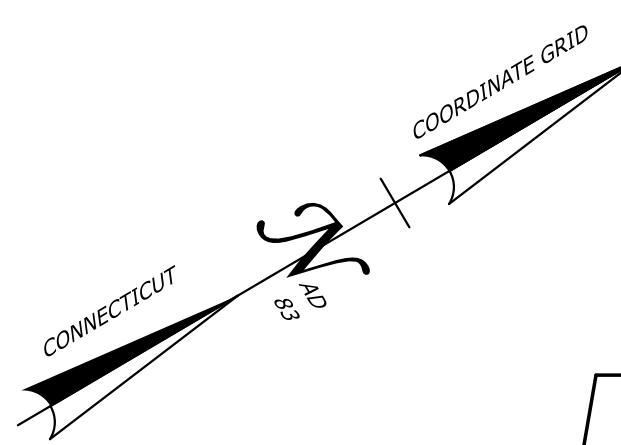


**BEGIN PROJECT NO. 0171-0496  
 REPLACE RW-166-069-001  
 BEGIN MILL AND OVERLAY  
 BEGIN FULL DEPTH SHOULDER RECONSTRUCTION  
 MEET EXISTING PAVEMENT  
 BEGIN PAVEMENT MARKINGS  
 STA. 12+62.00**

**END PROJECT NO. 0171-0496  
 REPLACE RW-166-069-001  
 END MILL AND OVERLAY  
 END FULL DEPTH SHOULDER RECONSTRUCTION  
 MEET EXISTING PAVEMENT  
 END PAVEMENT MARKINGS  
 STA. 21+10**

**BEGIN WALL RW- 166-069-001  
 STA 13+05.00  
 OFFSET 42.7' R**

**END WALL RW- 166-069-001  
 STA 20+10.00  
 OFFSET 39.6' R**

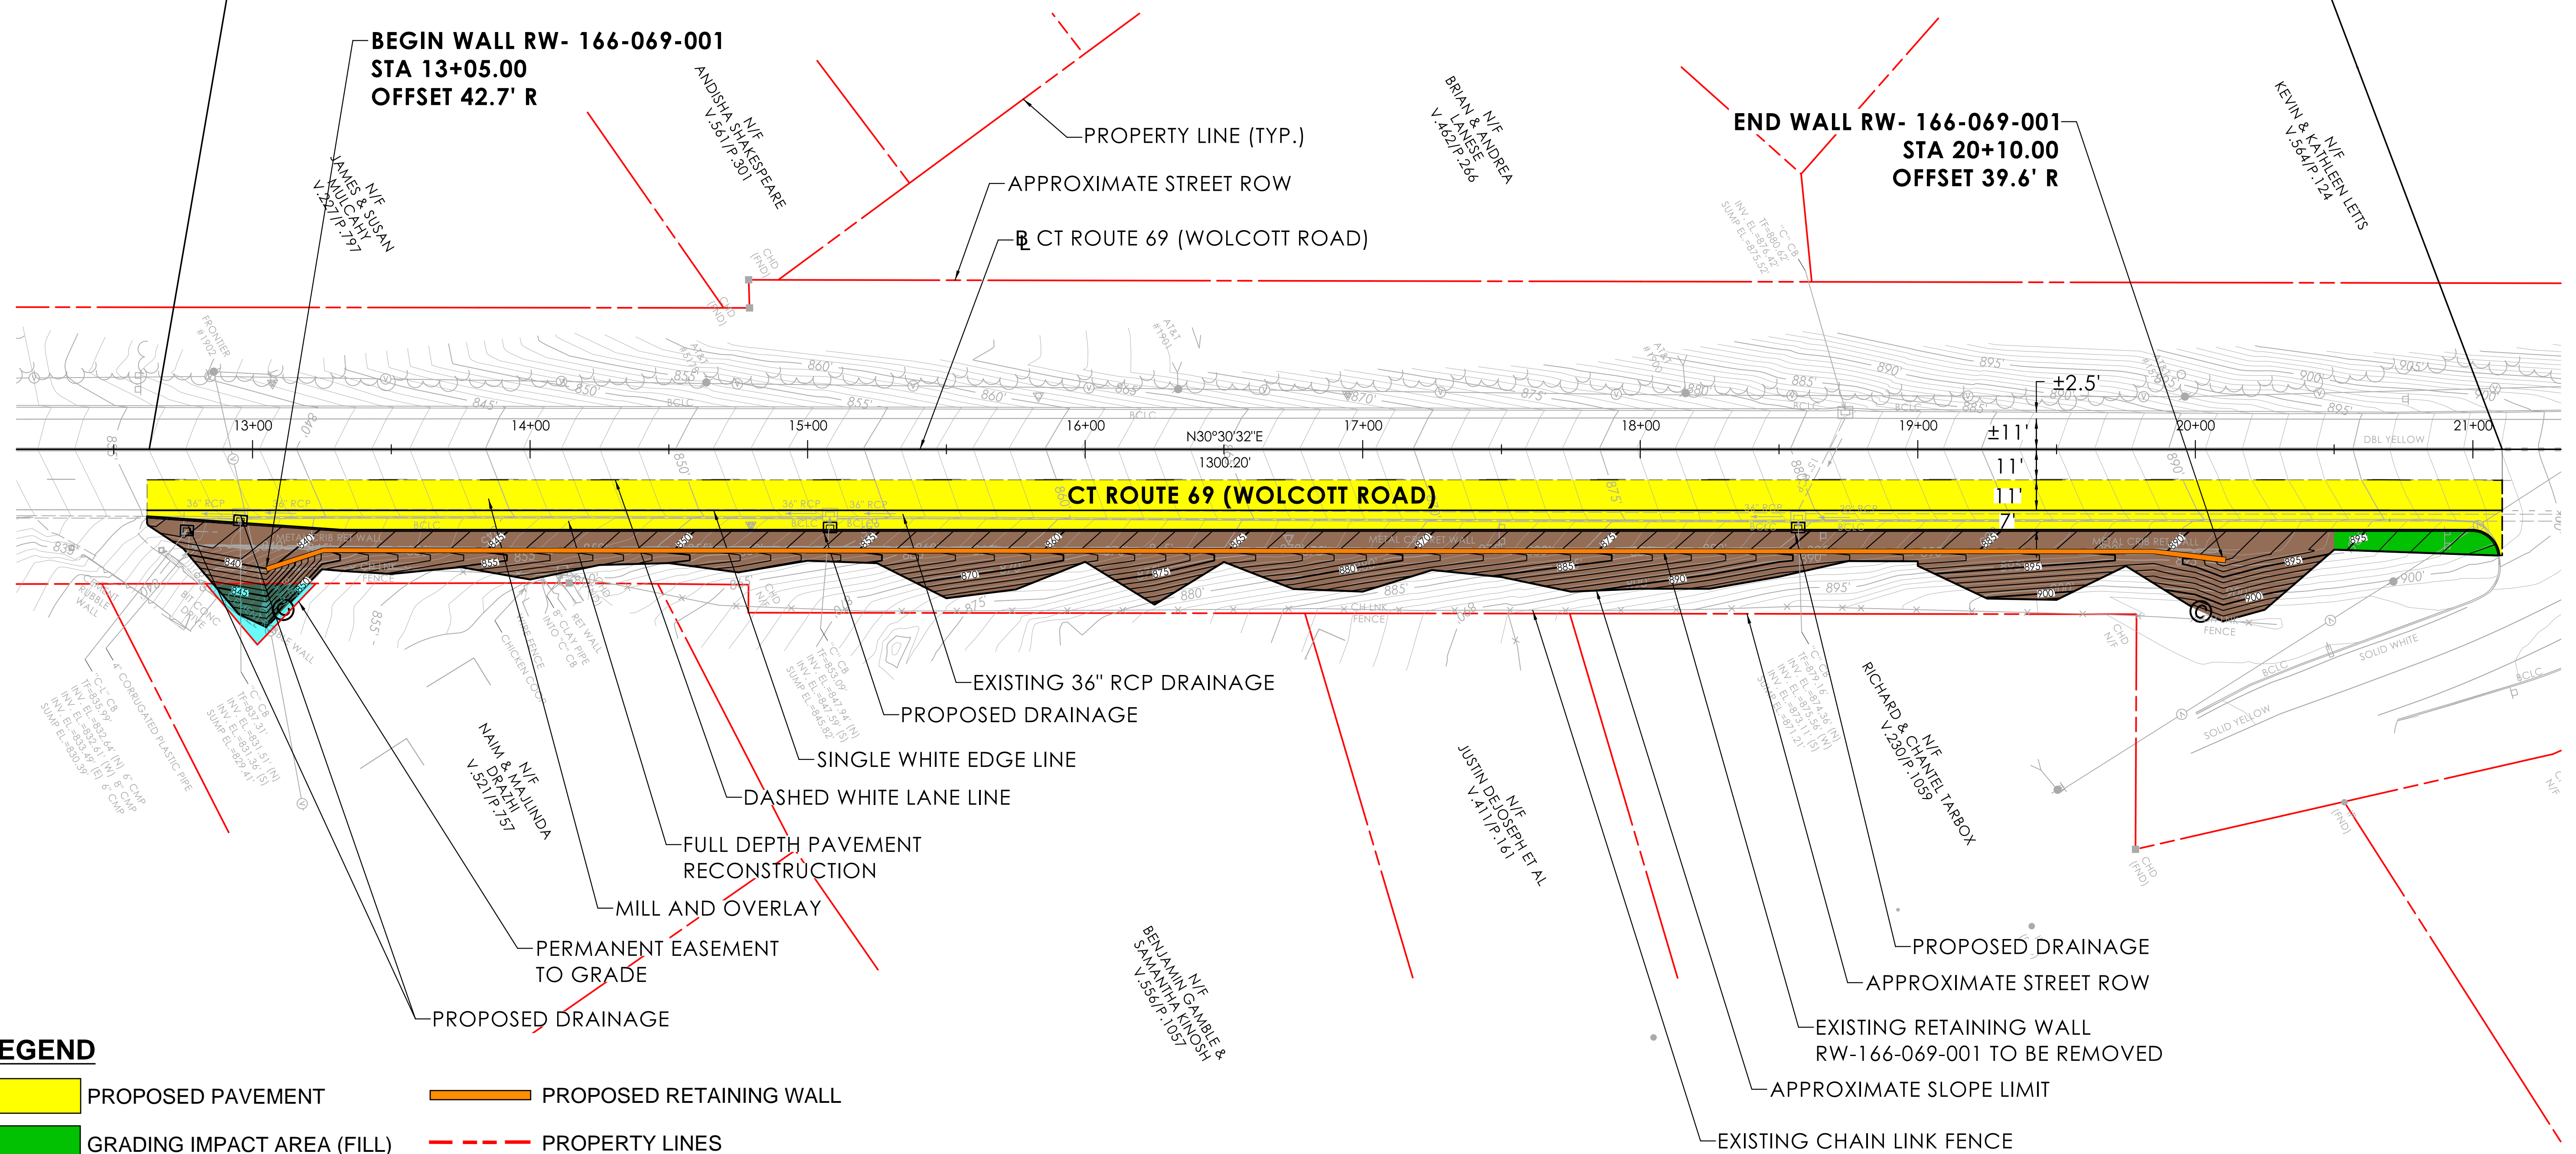


**CT ROUTE 69 (WOLCOTT ROAD)**

**ROADWAY PLAN**

**LEGEND**

- PROPOSED PAVEMENT
- GRADING IMPACT AREA (FILL)
- GRADING IMPACT AREA (CUT)
- EASEMENT TO GRADE
- PROPOSED RETAINING WALL
- PROPERTY LINES

SIGNATURE BLOCK:  
 DESIGNER/DRAFTER: SAD CHECKED BY: CJS

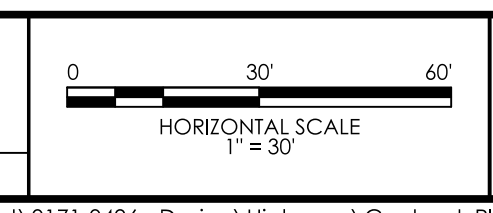


PROJECT TITLE: **STATEWIDE RETAINING WALL PROGRAM - POD 1A**

TOWN(S): **WOLCOTT**

DRAWING TITLE: **ALTERNATIVE 2**

PROJECT NO.: **0171-0496**  
 DRAWING NO.: **HWY-01**  
 SHEET NO.:

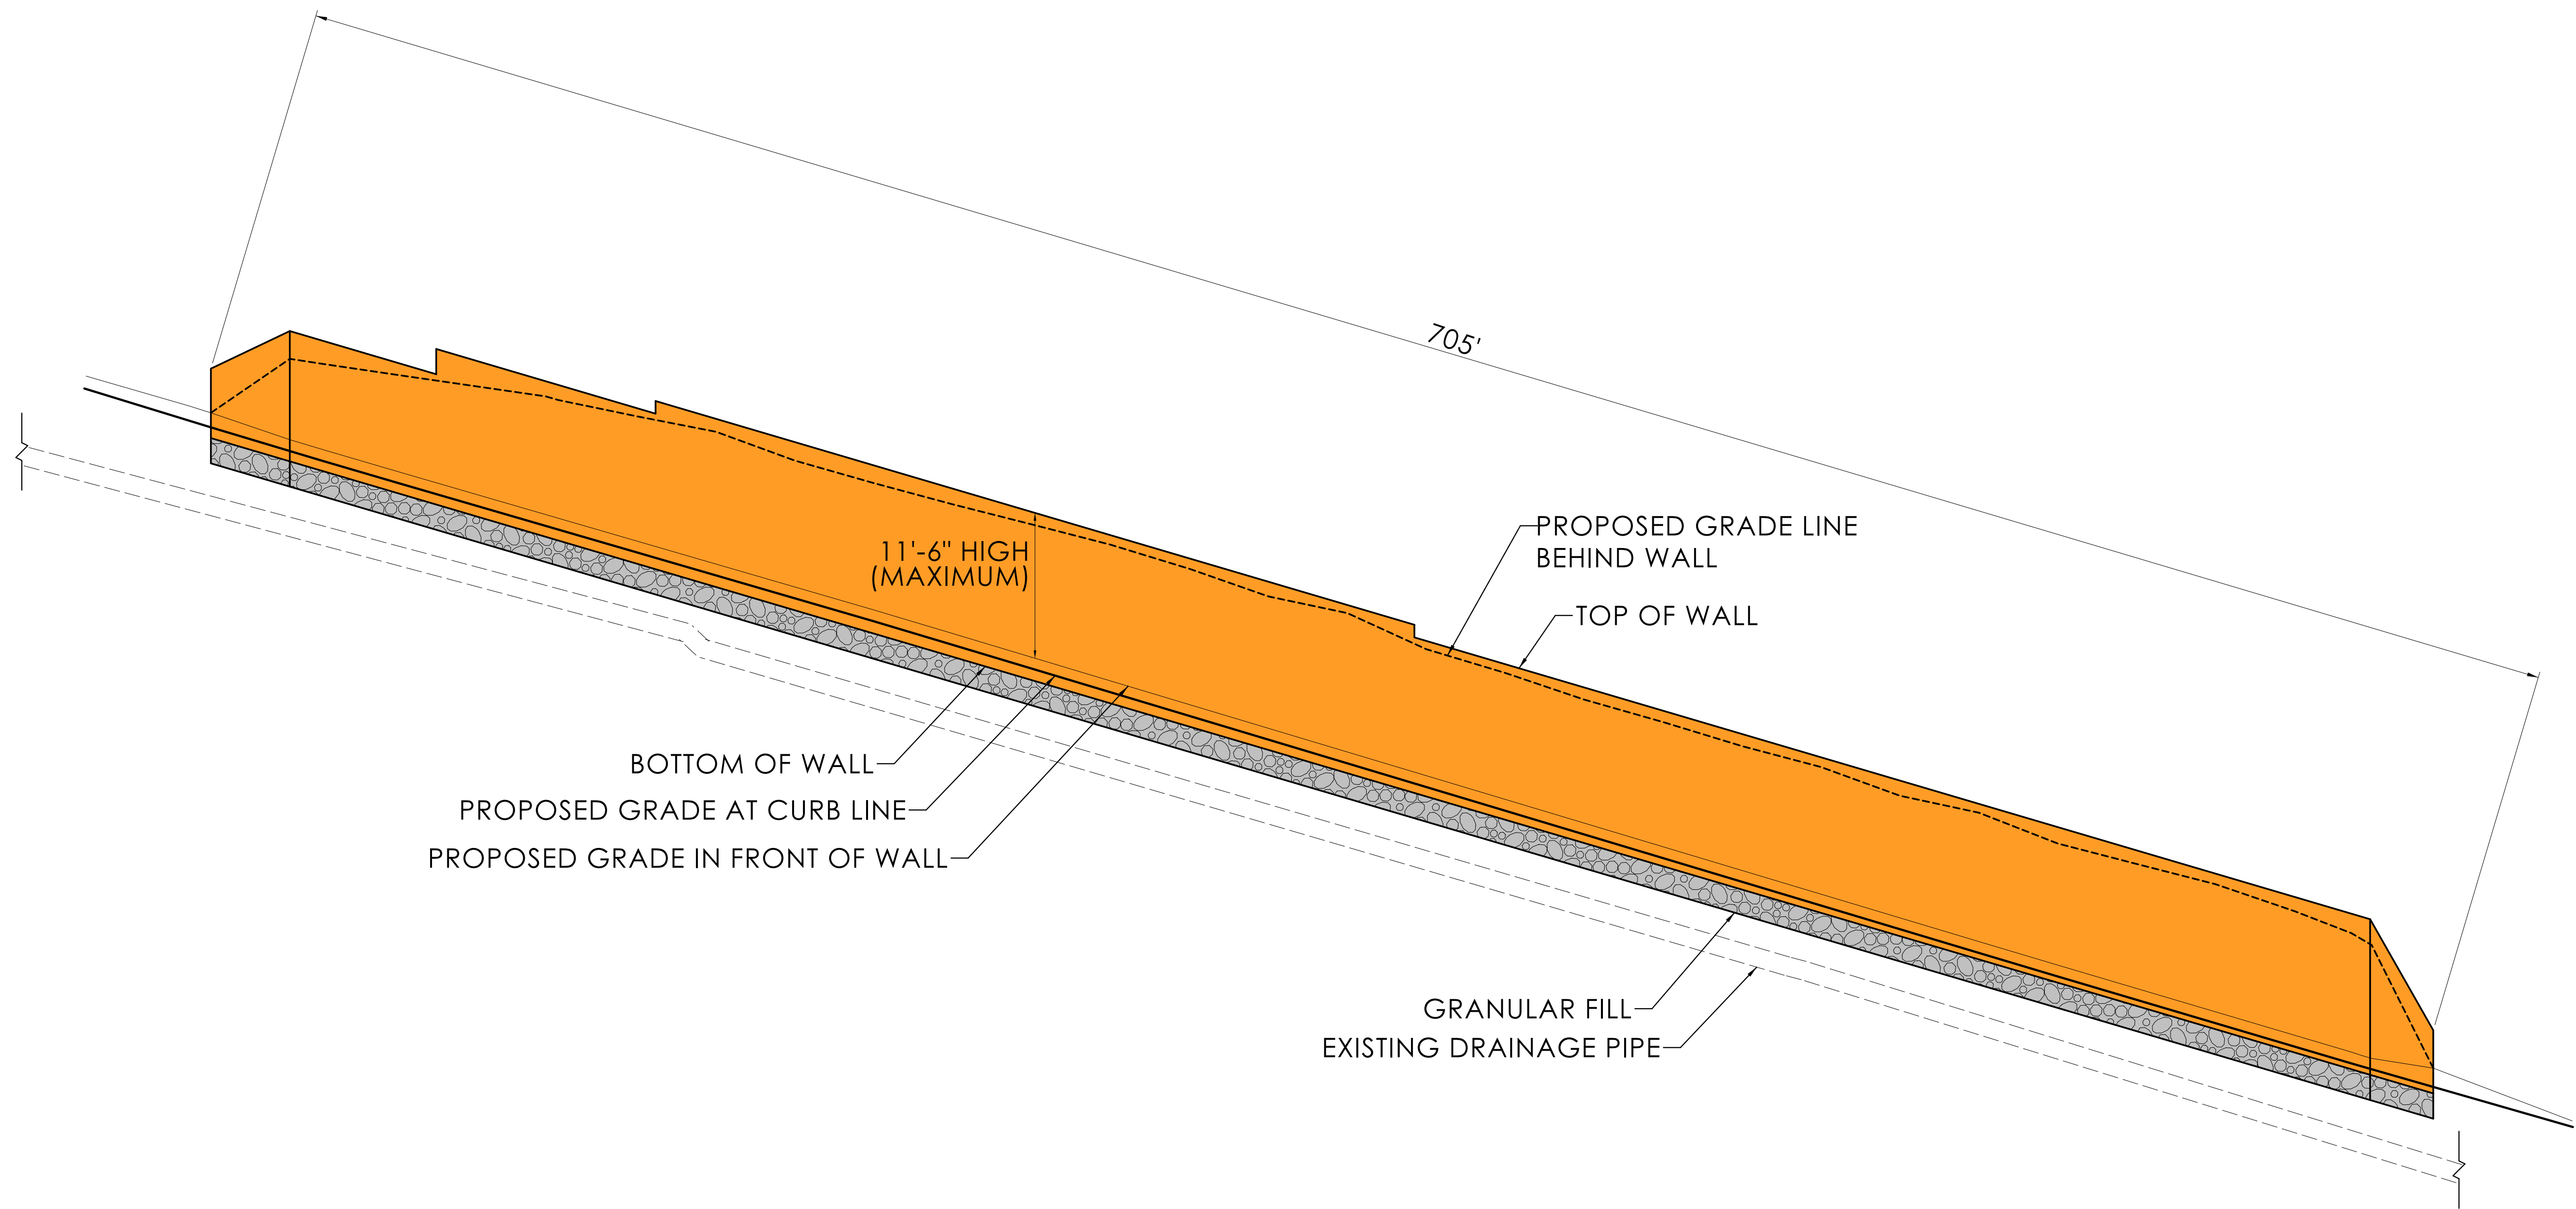


**RW-166-069-001 - ELEVATION VIEW**  
(LOOKING AT FACE OF WALL)

**LEGEND**

- PROPOSED RETAINING WALL
- PROPOSED GRANULAR FILL

REV.	DATE	REVISION DESCRIPTION

SIGNATURE BLOCK:  
 DESIGNER/DRAFTER: SAD      CHECKED BY: CJS

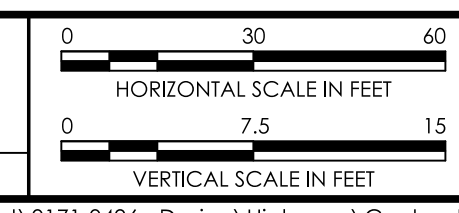


PROJECT TITLE: **STATEWIDE RETAINING WALL PROGRAM - POD 1A**

TOWN(S): **WOLCOTT**


DRAWING TITLE: **ELEVATION VIEW**

PROJECT NO.: **0171-0496**

DRAWING NO.: **ELEV-01**  
SHEET NO.:

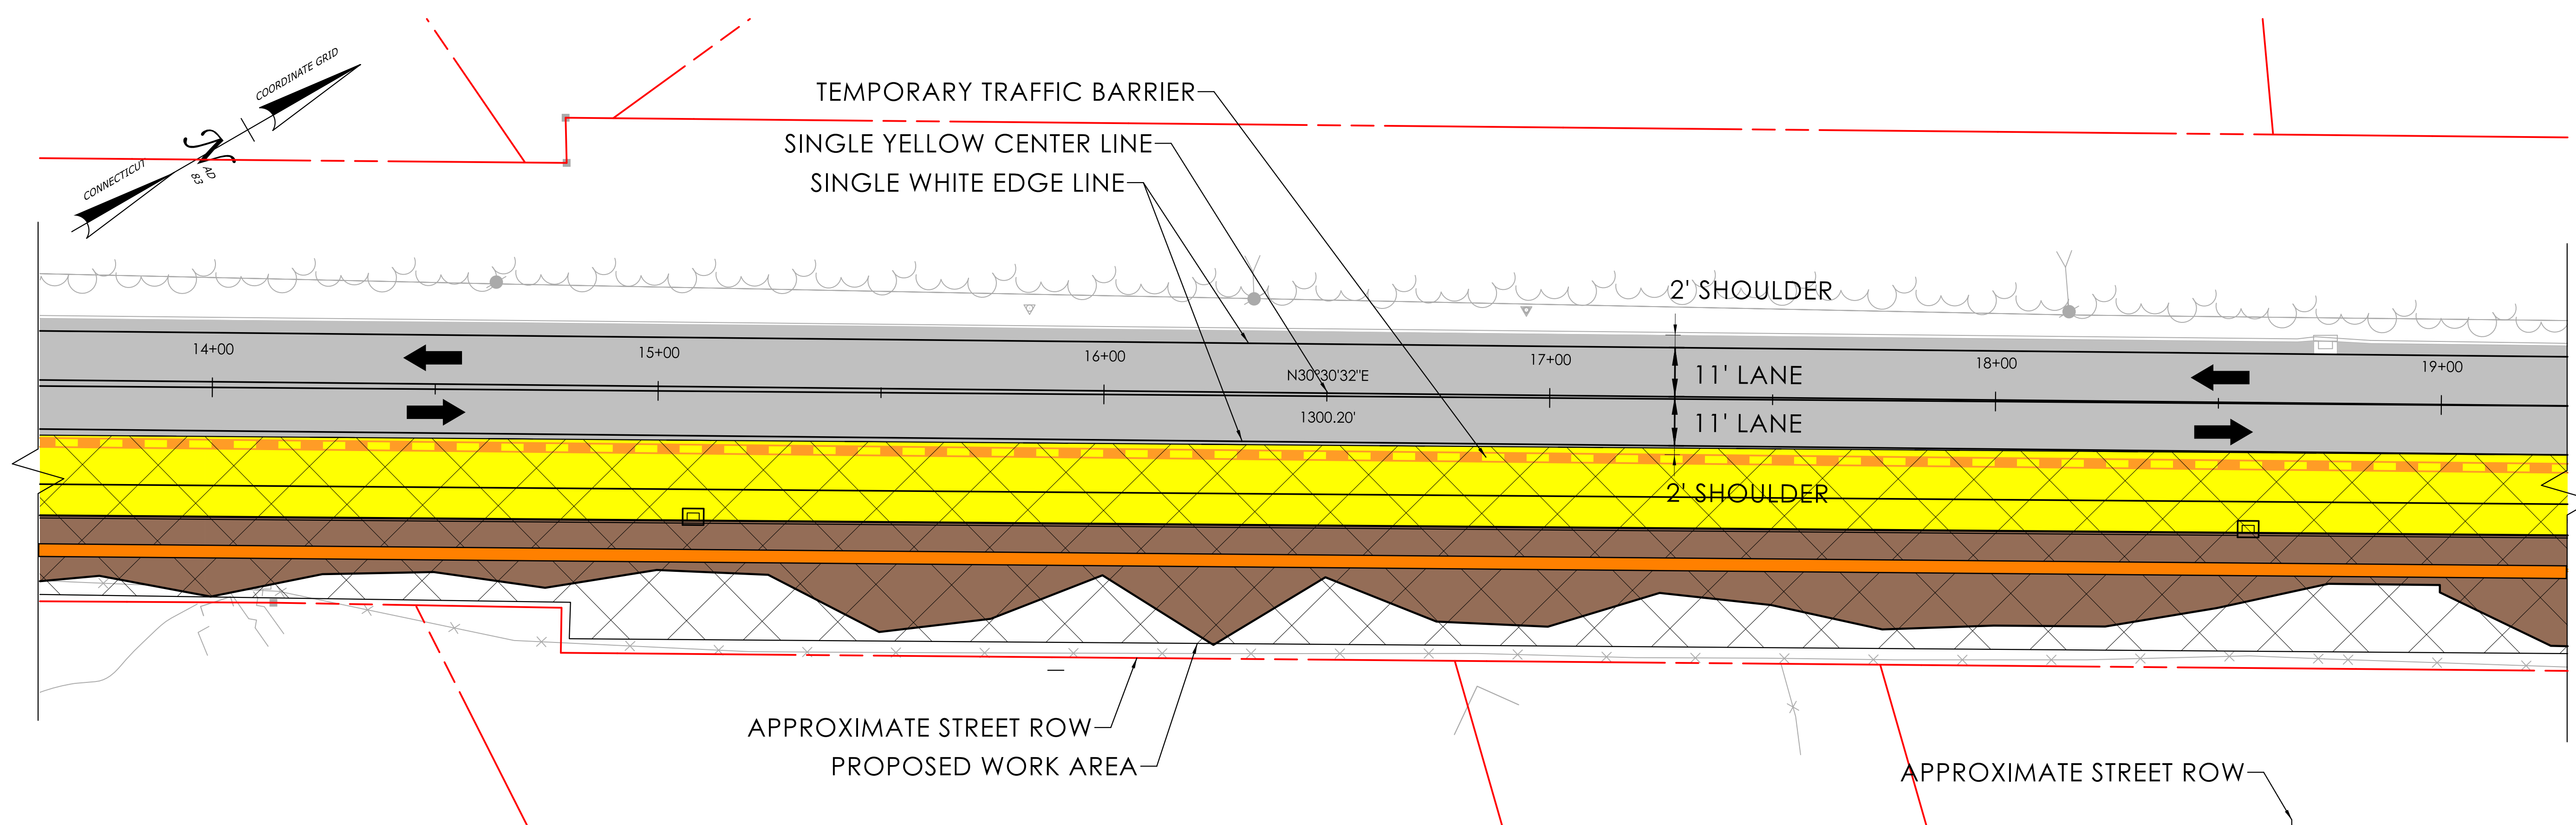

**ROADWAY PLAN - DURING CONSTRUCTION**

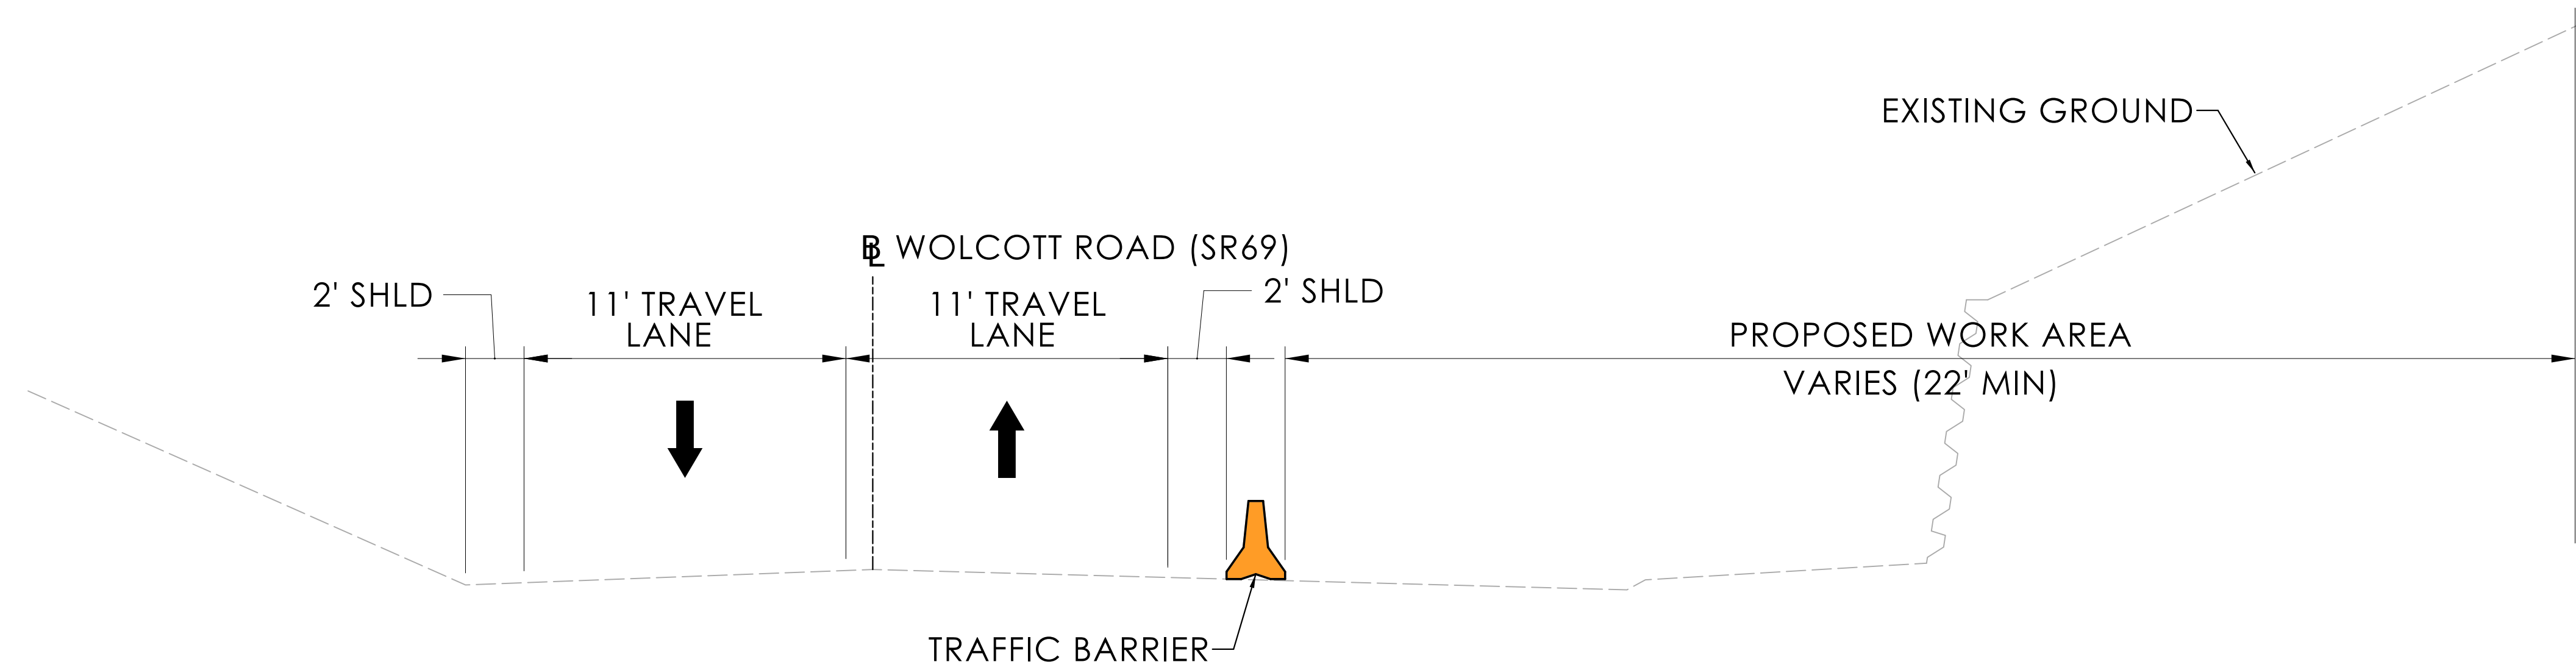


**TYPICAL SECTION - DURING CONSTRUCTION**  
(LOOKING NORTHBOUND ALONG ROADWAY)

**LEGEND**

- PROPOSED PAVEMENT
- GRADING IMPACT AREA (CUT)
- PROPOSED RETAINING WALL
- TEMPORARY TRAFFIC BARRIER
- PROPERTY LINES
- WORK AREA

REV.	DATE	REVISION DESCRIPTION

SIGNATURE BLOCK:  
 DESIGNER/DRAFTER: SAD      CHECKED BY: CJS

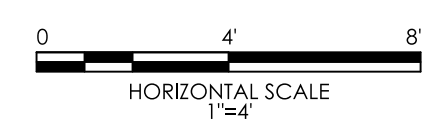

PROJECT TITLE: **STATEWIDE RETAINING WALL PROGRAM - POD 1A**

TOWN(S): **WOLCOTT**

DRAWING TITLE: **MAINTENANCE AND PROTECTION OF TRAFFIC PLAN**

PROJECT NO.: **0171-0496**

DRAWING NO.: **MPT-01**  
SHEET NO.: