

**TYPICAL ROADWAY SECTION**  
(LOOKING SOUTHBOUND)


**LEGEND**

- PROPOSED PAVEMENT
- PROPOSED EMBANKMENT
- PROPOSED GROUND


REV.	DATE	REVISION DESCRIPTION

SIGNATURE BLOCK:	SCALE: 3/8" = 1'-0"	<b>CONNECTICUT DEPARTMENT OF TRANSPORTATION</b>	PROJECT TITLE: <b>STATEWIDE RETAINING WALL PROGRAM - POD 2A</b>	TOWN(S): <b>PLAINFIELD</b>	DRAWING TITLE: <b>TYPICAL SECTION</b>	PROJECT NO.: <b>0172-0529</b>	DRAWING NO.: <b>TYP-01</b>
DESIGNER/DRAFTER: SAD	CHECKED BY: CJS						SHEET NO.:



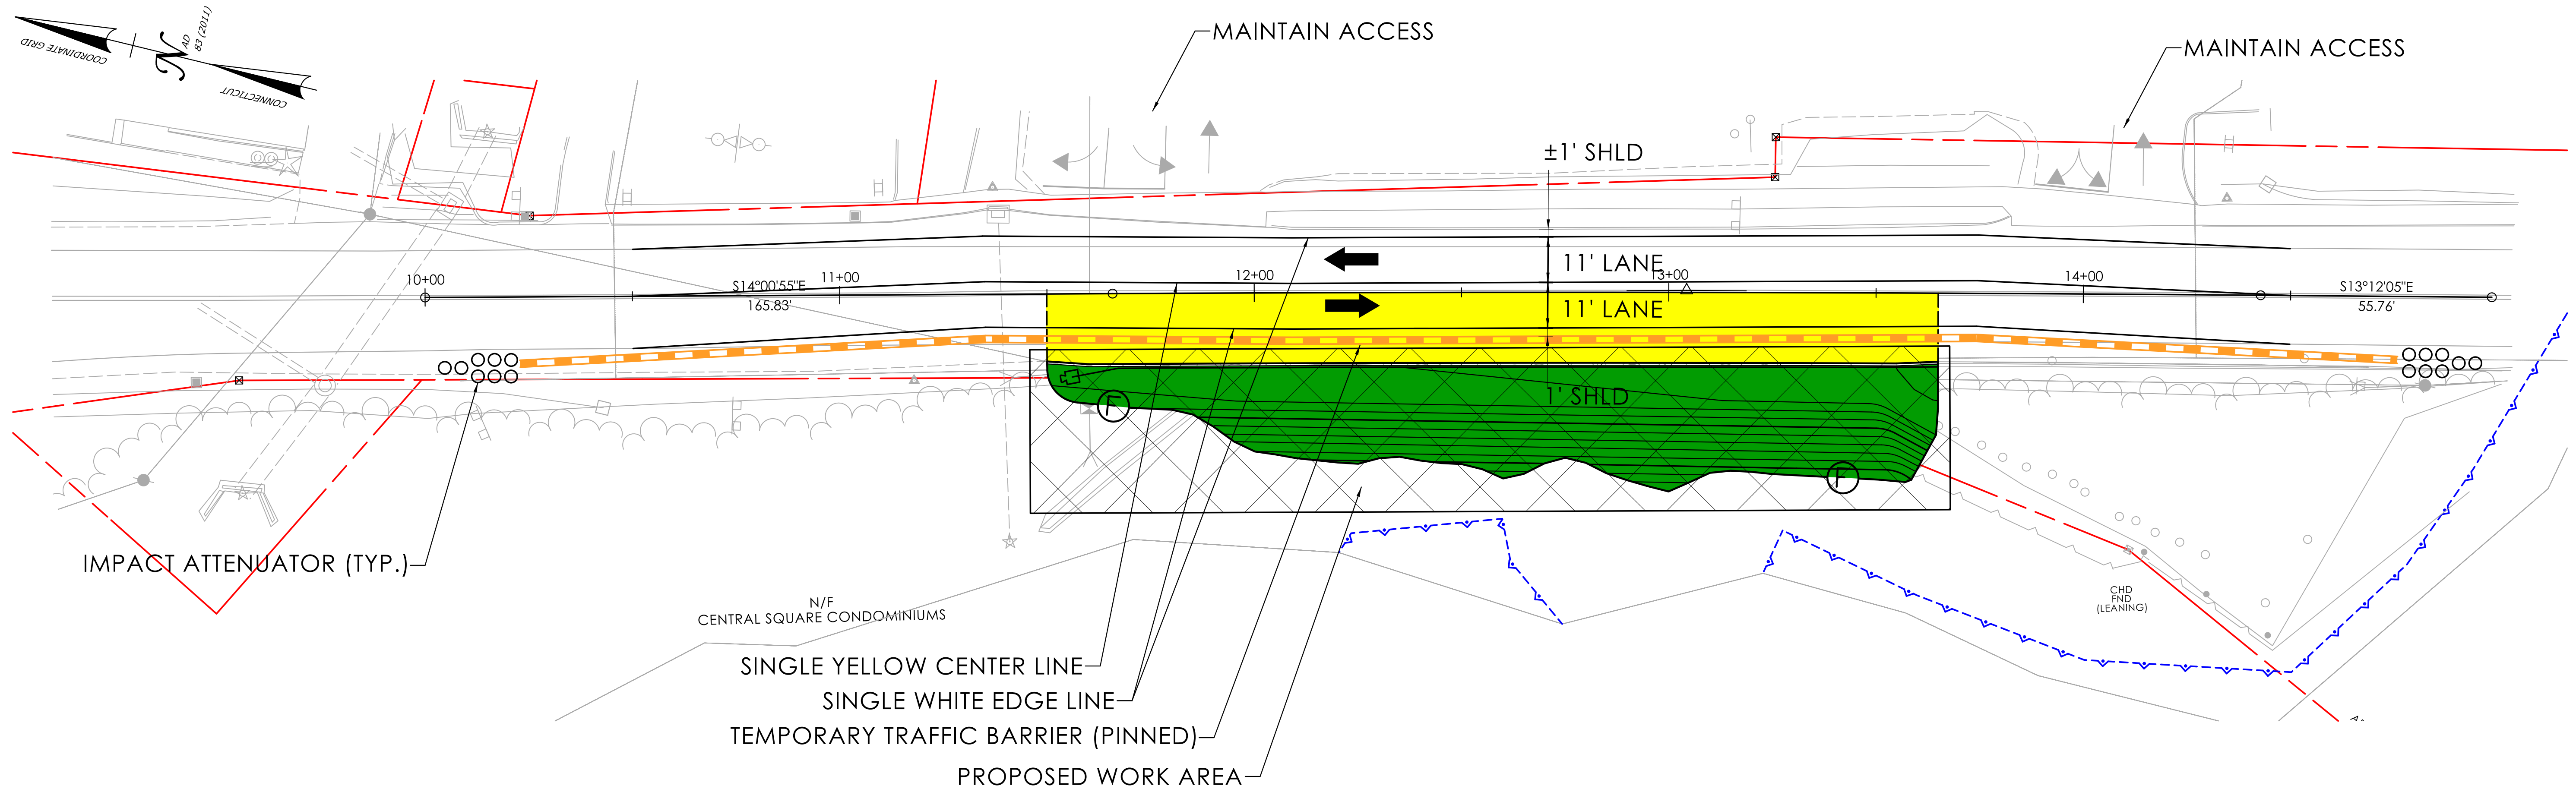

**ROADWAY PLAN - DURING CONSTRUCTION**

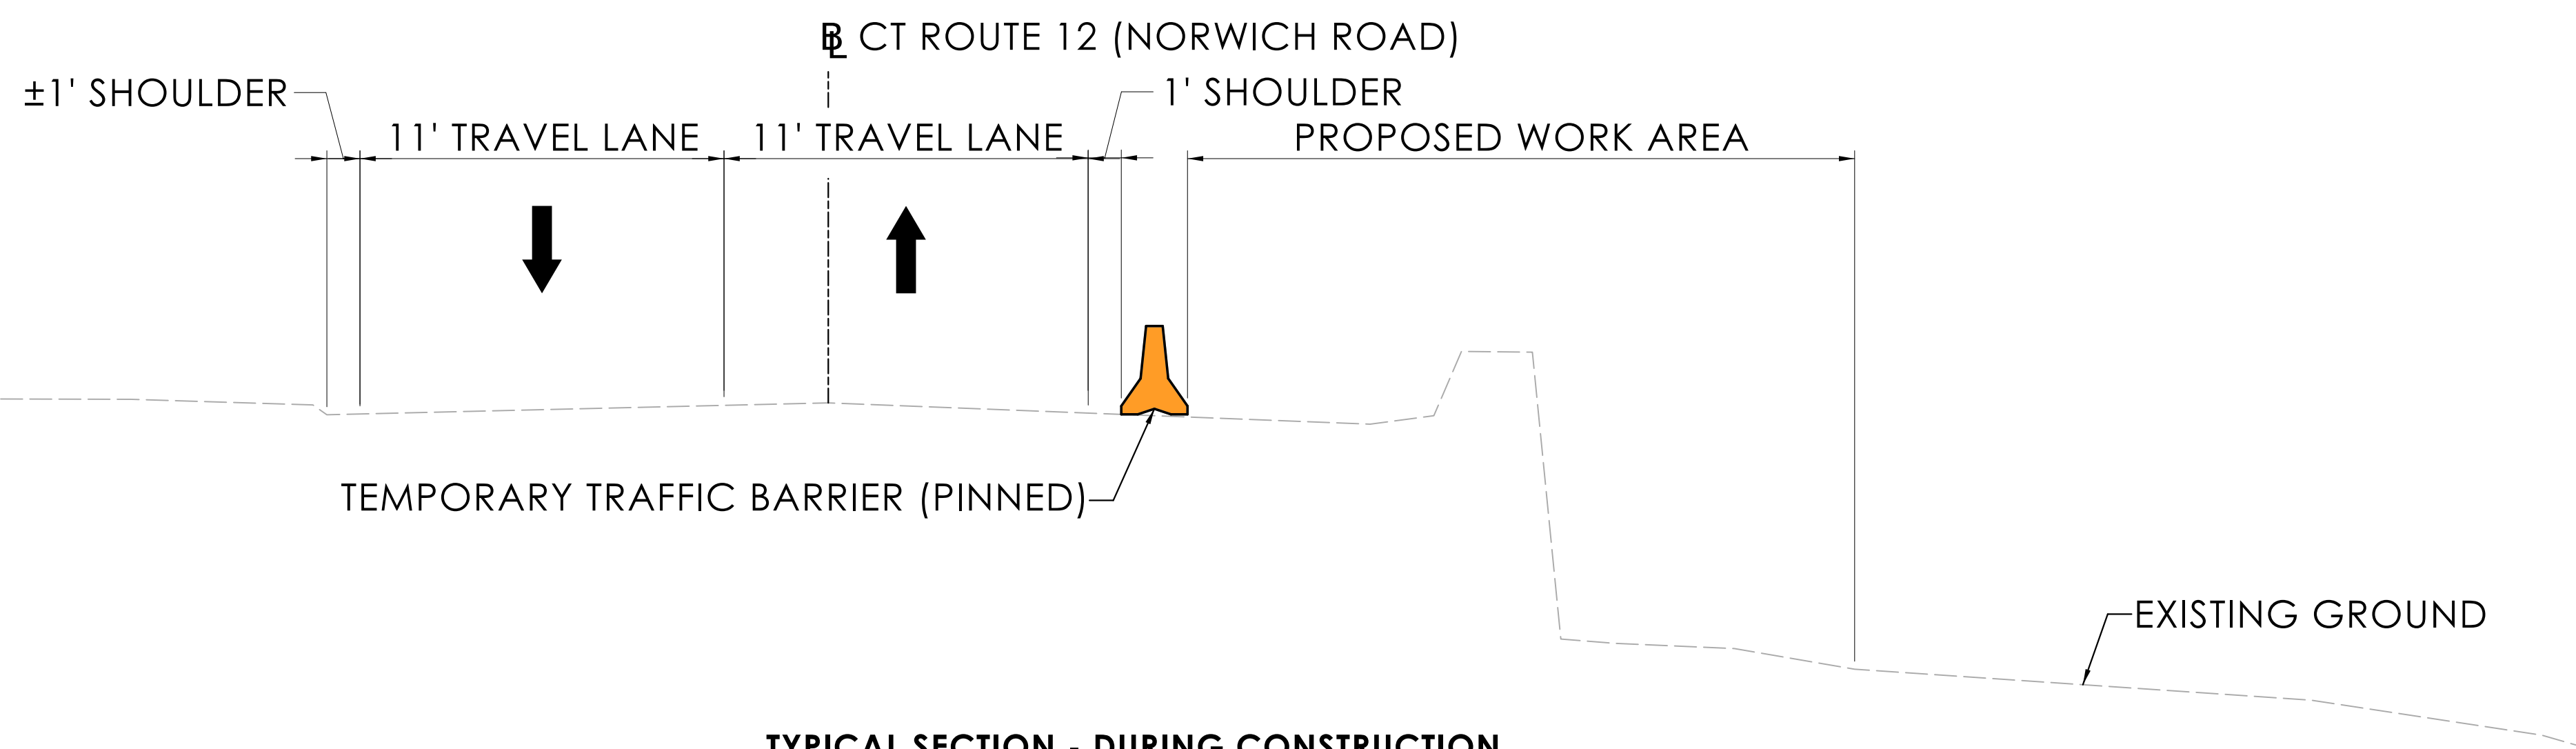


**TYPICAL SECTION - DURING CONSTRUCTION  
(LOOKING SOUTHBOUND)**

**LEGEND**

- PROPOSED PAVEMENT
- GRADING IMPACT AREA (FILL)
- PROPOSED WORK AREA
- TEMPORARY TRAFFIC BARRIER
- PROPERTY LINE
- STATE WETLAND LINE

REV.	DATE	REVISION DESCRIPTION

SIGNATURE BLOCK:  
 DESIGNER/DRAFTER: SAD CHECKED BY: CJS

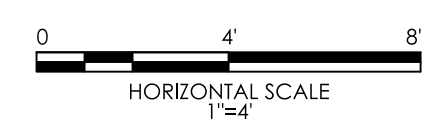

PROJECT TITLE:  
**STATEWIDE RETAINING WALL PROGRAM - POD 2A**

TOWN(S):  
**PLAINFIELD**

DRAWING TITLE:  
**MAINTENANCE AND PROTECTION OF TRAFFIC PLAN**

PROJECT NO.:  
**0172-0529**

DRAWING NO.:  
**MPT-01**  
SHEET NO.: