

LEGEND


- PROPOSED PAVEMENT
- PROPOSED RETAINING WALL SYSTEM
- PROPOSED EXCAVATION
- PROPOSED GRANULAR FILL
- PROPOSED GROUND

TYPICAL ROADWAY SECTION
(LOOKING NORTH ALONG THE ROADWAY)

REV.	DATE	REVISION DESCRIPTION

SIGNATURE BLOCK:
 DESIGNER/DRAFTER: SAD CHECKED BY: CJS

SCALE: 3/8" = 1'-0"

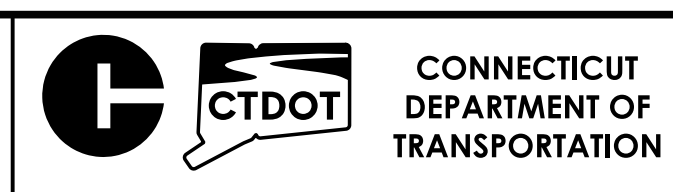


PROJECT TITLE:
STATEWIDE RETAINING WALL PROGRAM - POD 2A

TOWN(S):
PORTLAND

DRAWING TITLE:
TYPICAL SECTION

PROJECT NO.:
0172-0529

DRAWING NO.:
TYP-02
 SHEET NO.:

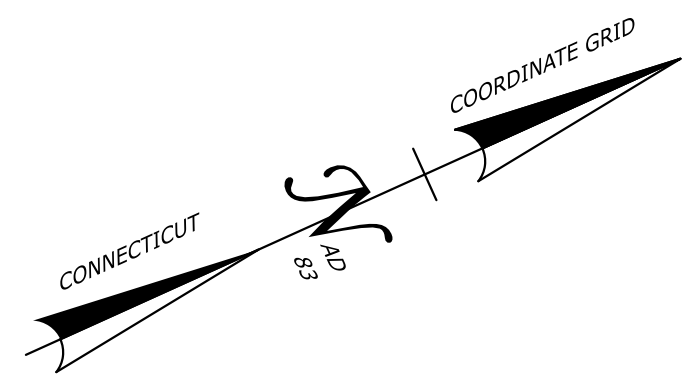


- LEGEND**
- PROPOSED PAVEMENT
 - PROPOSED RETAINING WALL
 - GRADING IMPACT AREA
 - EASEMENT TO GRADE
 - PROPERTY LINES

BEGIN PROJECT NO. 0172-0529
REPLACE RW-112-017-001
BEGIN MILL AND OVERLAY
BEGIN FULL DEPTH SHOULDER RECONSTRUCTION
MEET EXISTING PAVEMENT
BEGIN PAVEMENT MARKINGS
STA. 10+50.00

END PROJECT NO. 0172-0529
REPLACE RW-112-017-001
END MILL AND OVERLAY
END FULL DEPTH SHOULDER RECONSTRUCTION
MEET EXISTING PAVEMENT
END PAVEMENT MARKINGS
STA. 16+55.00


BEGIN WALL RW-112-017-001
STA 11+00.00
OFFSET 26.50' R

END WALL RW-112-017-001
STA 16+00.00
OFFSET 26.50' R

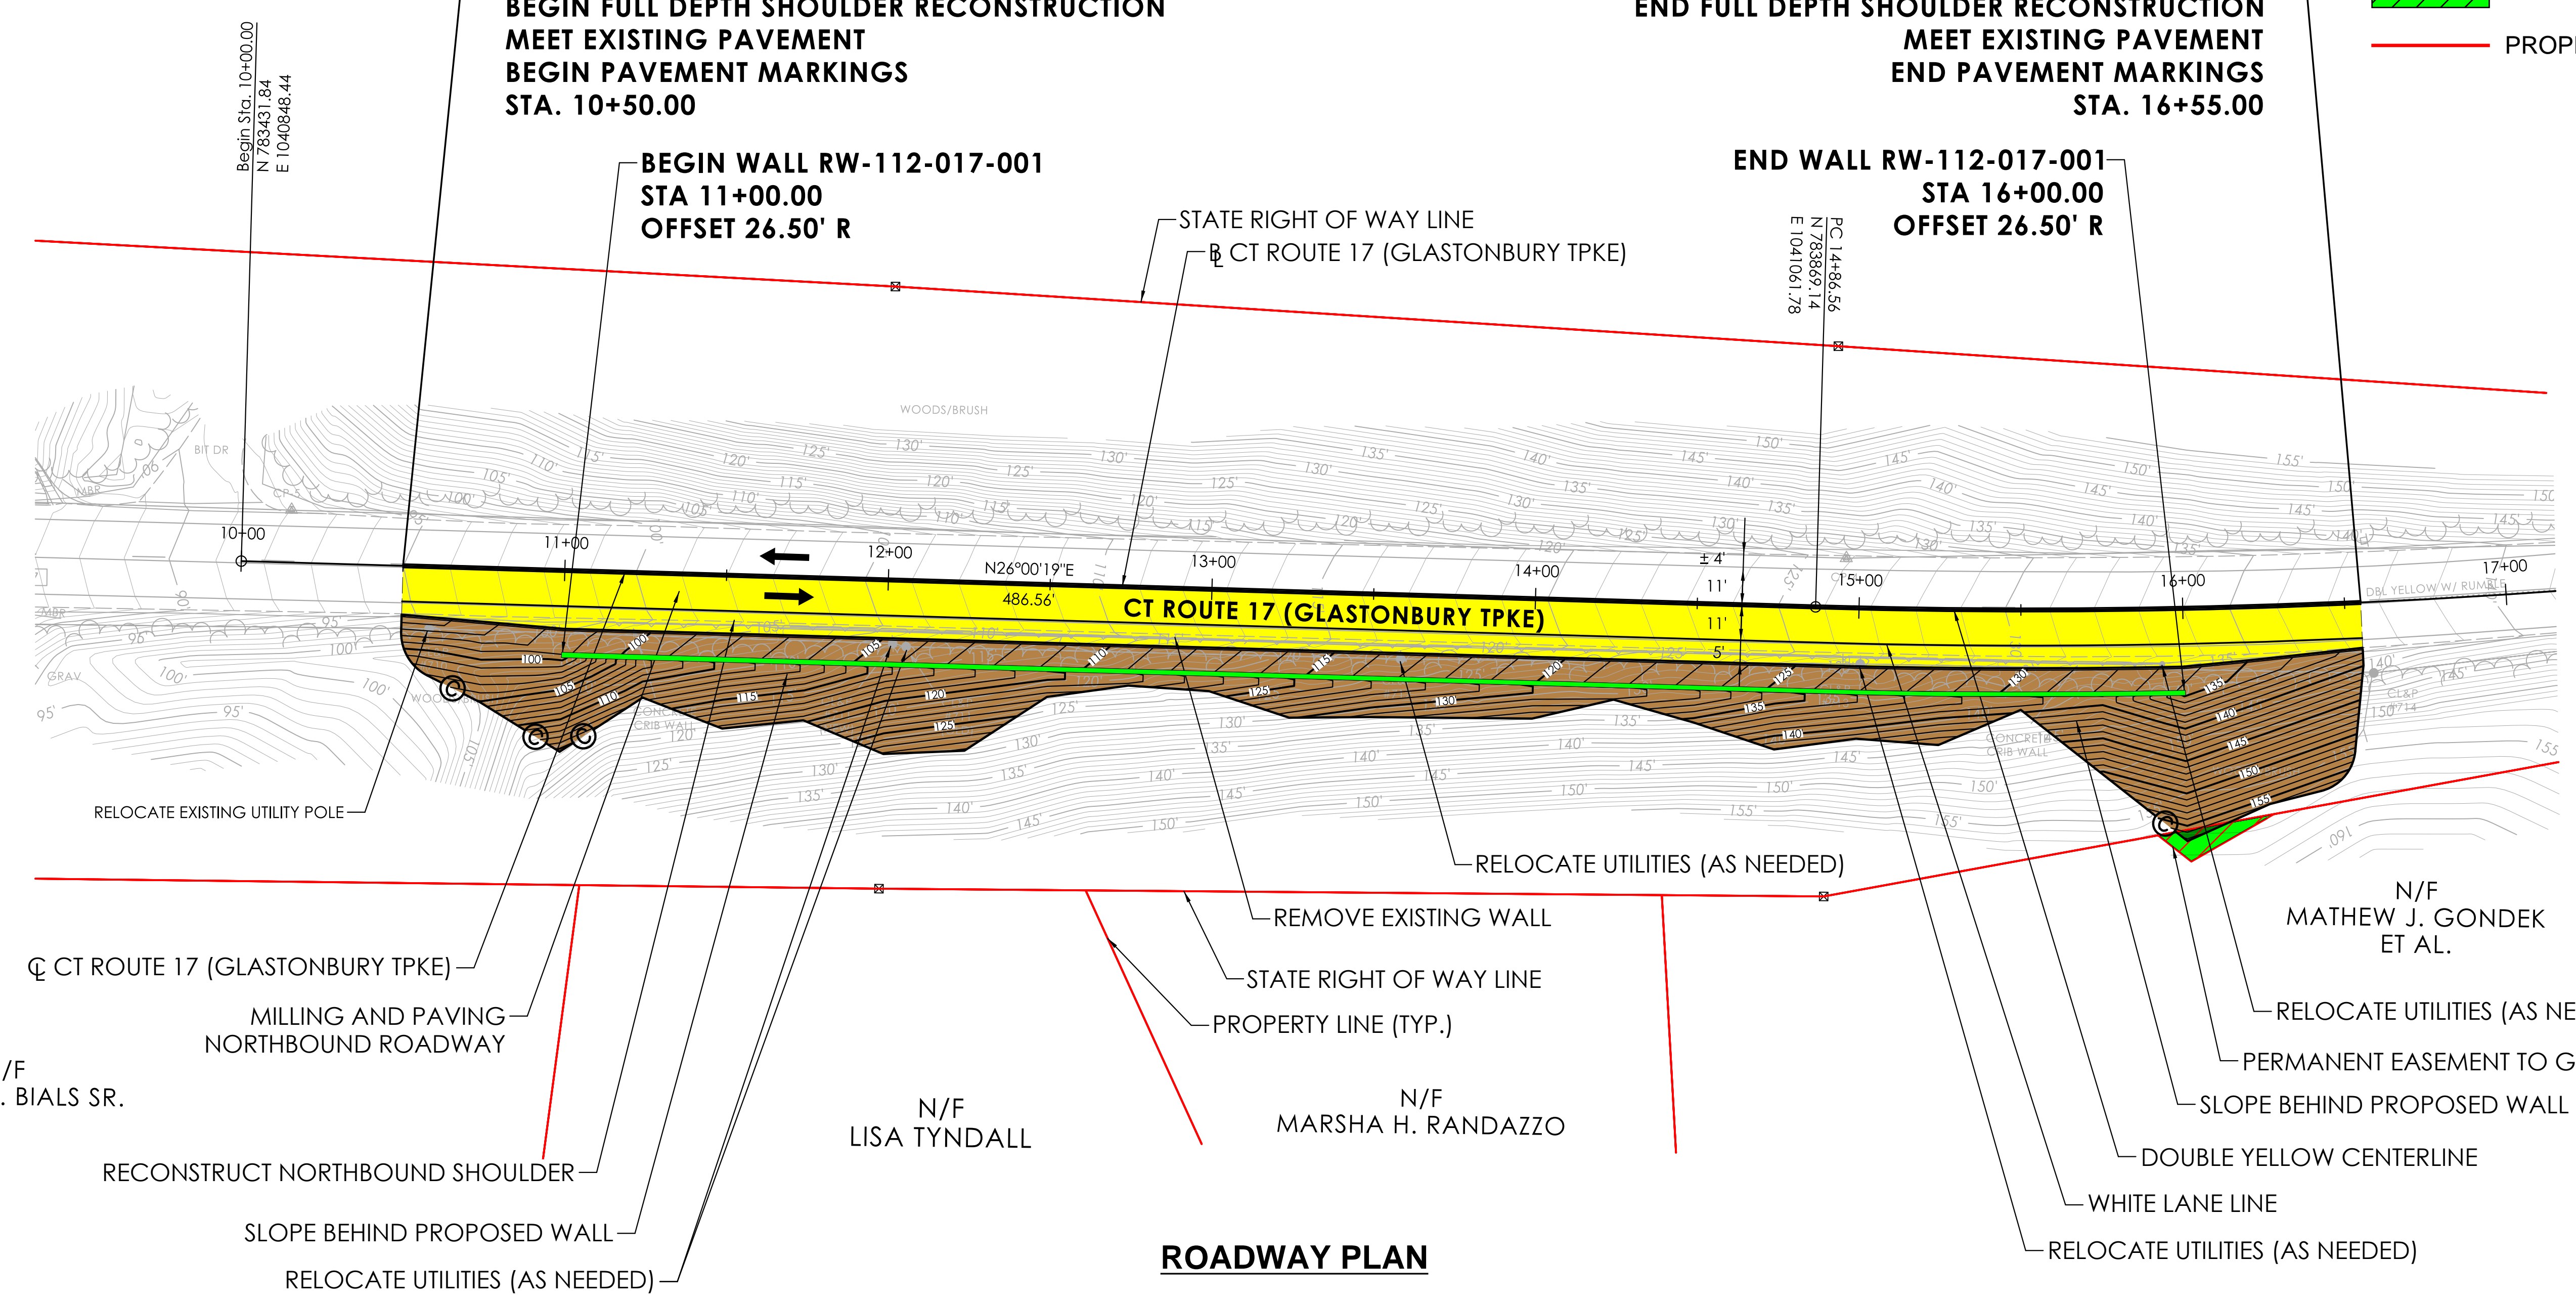

ROADWAY PLAN

<table border="1" style="width: 100%; border-collapse: collapse;"> <thead> <tr> <th style="width: 5%;">REV.</th> <th style="width: 5%;">DATE</th> <th style="width: 90%;">REVISION DESCRIPTION</th> </tr> </thead> <tbody> <tr><td> </td><td> </td><td> </td></tr> <tr><td> </td><td> </td><td> </td></tr> <tr><td> </td><td> </td><td> </td></tr> </tbody> </table>	REV.	DATE	REVISION DESCRIPTION										SIGNATURE BLOCK: DESIGNER/DRAFTER: SAD CHECKED BY: CJS	CONNECTICUT DEPARTMENT OF TRANSPORTATION	PROJECT TITLE: STATEWIDE RETAINING WALL PROGRAM - POD 2A	TOWN(S): PORTLAND	DRAWING TITLE: ALTERNATIVE 2	PROJECT NO.: 0172-0529	DRAWING NO.: HWY-01 SHEET NO.:
REV.	DATE	REVISION DESCRIPTION																	

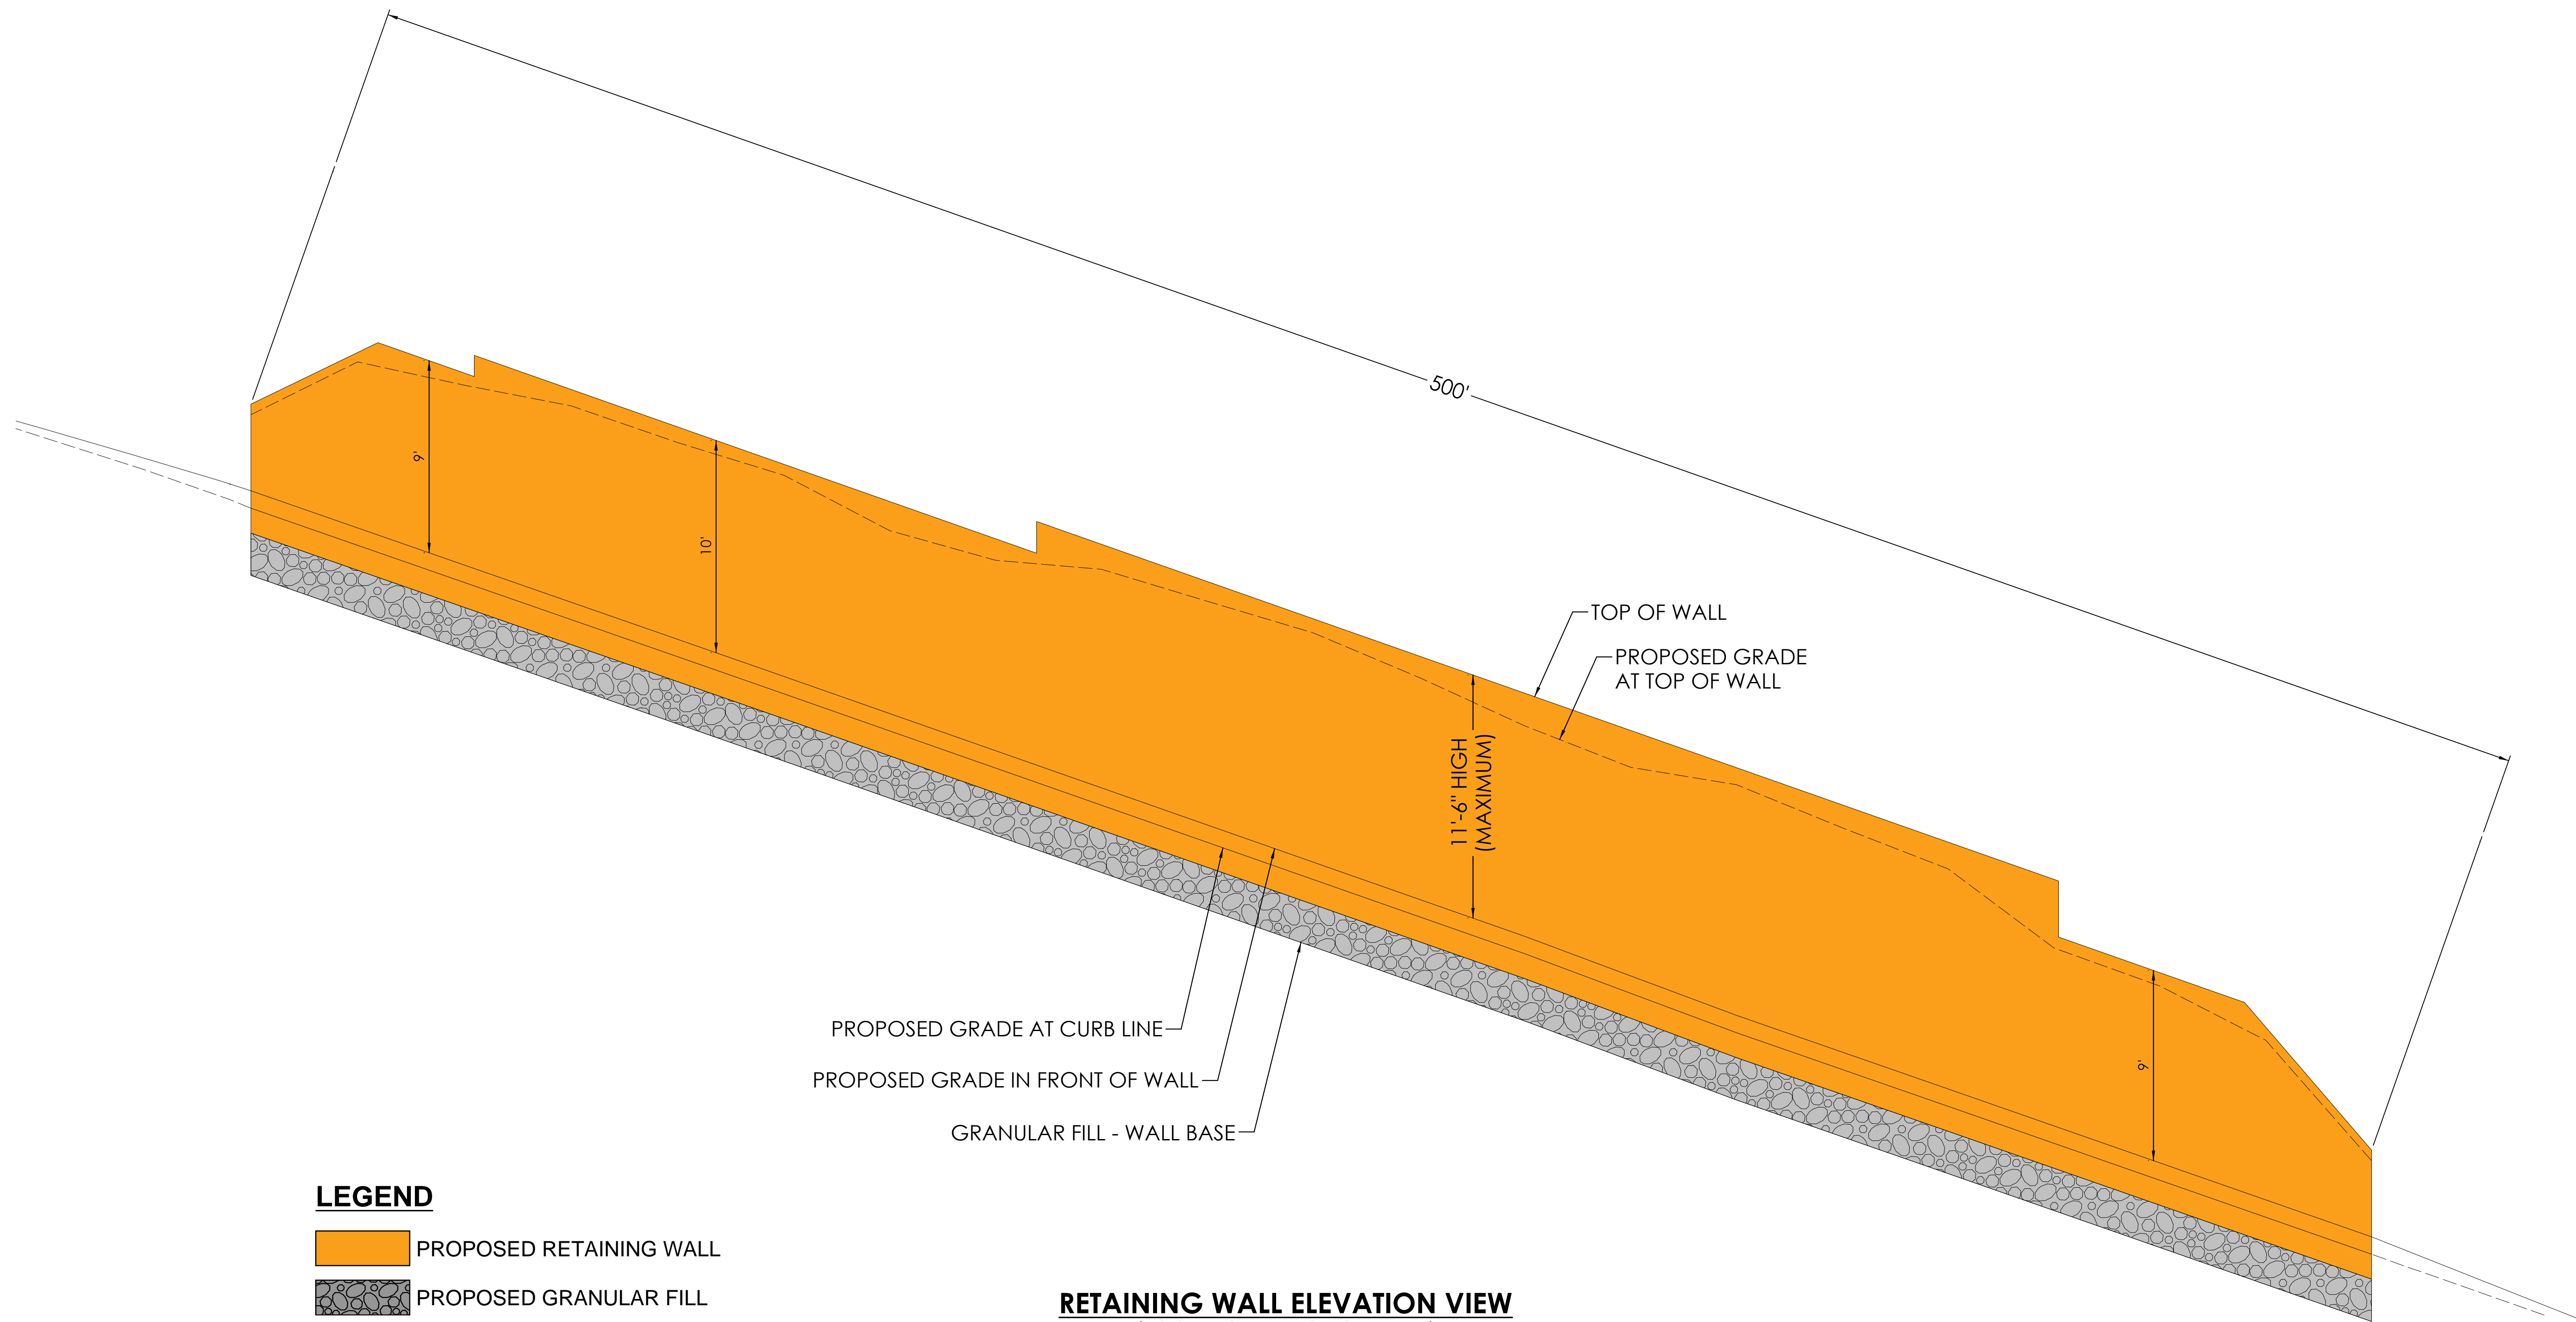



LEGEND

- PROPOSED RETAINING WALL
- PROPOSED GRANULAR FILL

RETAINING WALL ELEVATION VIEW
(LOOKING AT FACE OF WALL)

REV.	DATE	REVISION DESCRIPTION

SIGNATURE BLOCK:
 DESIGNER/DRAFTER: MS CHECKED BY: CS

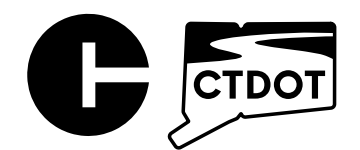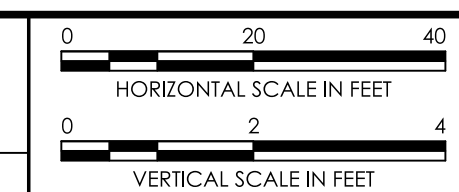

CONNECTICUT
DEPARTMENT OF
TRANSPORTATION



PROJECT TITLE:
STATEWIDE RETAINING WALL PROGRAM - POD 2A

TOWN(S):
PORTLAND

DRAWING TITLE:
ELEVATION VIEW

PROJECT NO.:
0172-0529


DRAWING NO.:
PRO-01
SHEET NO.:

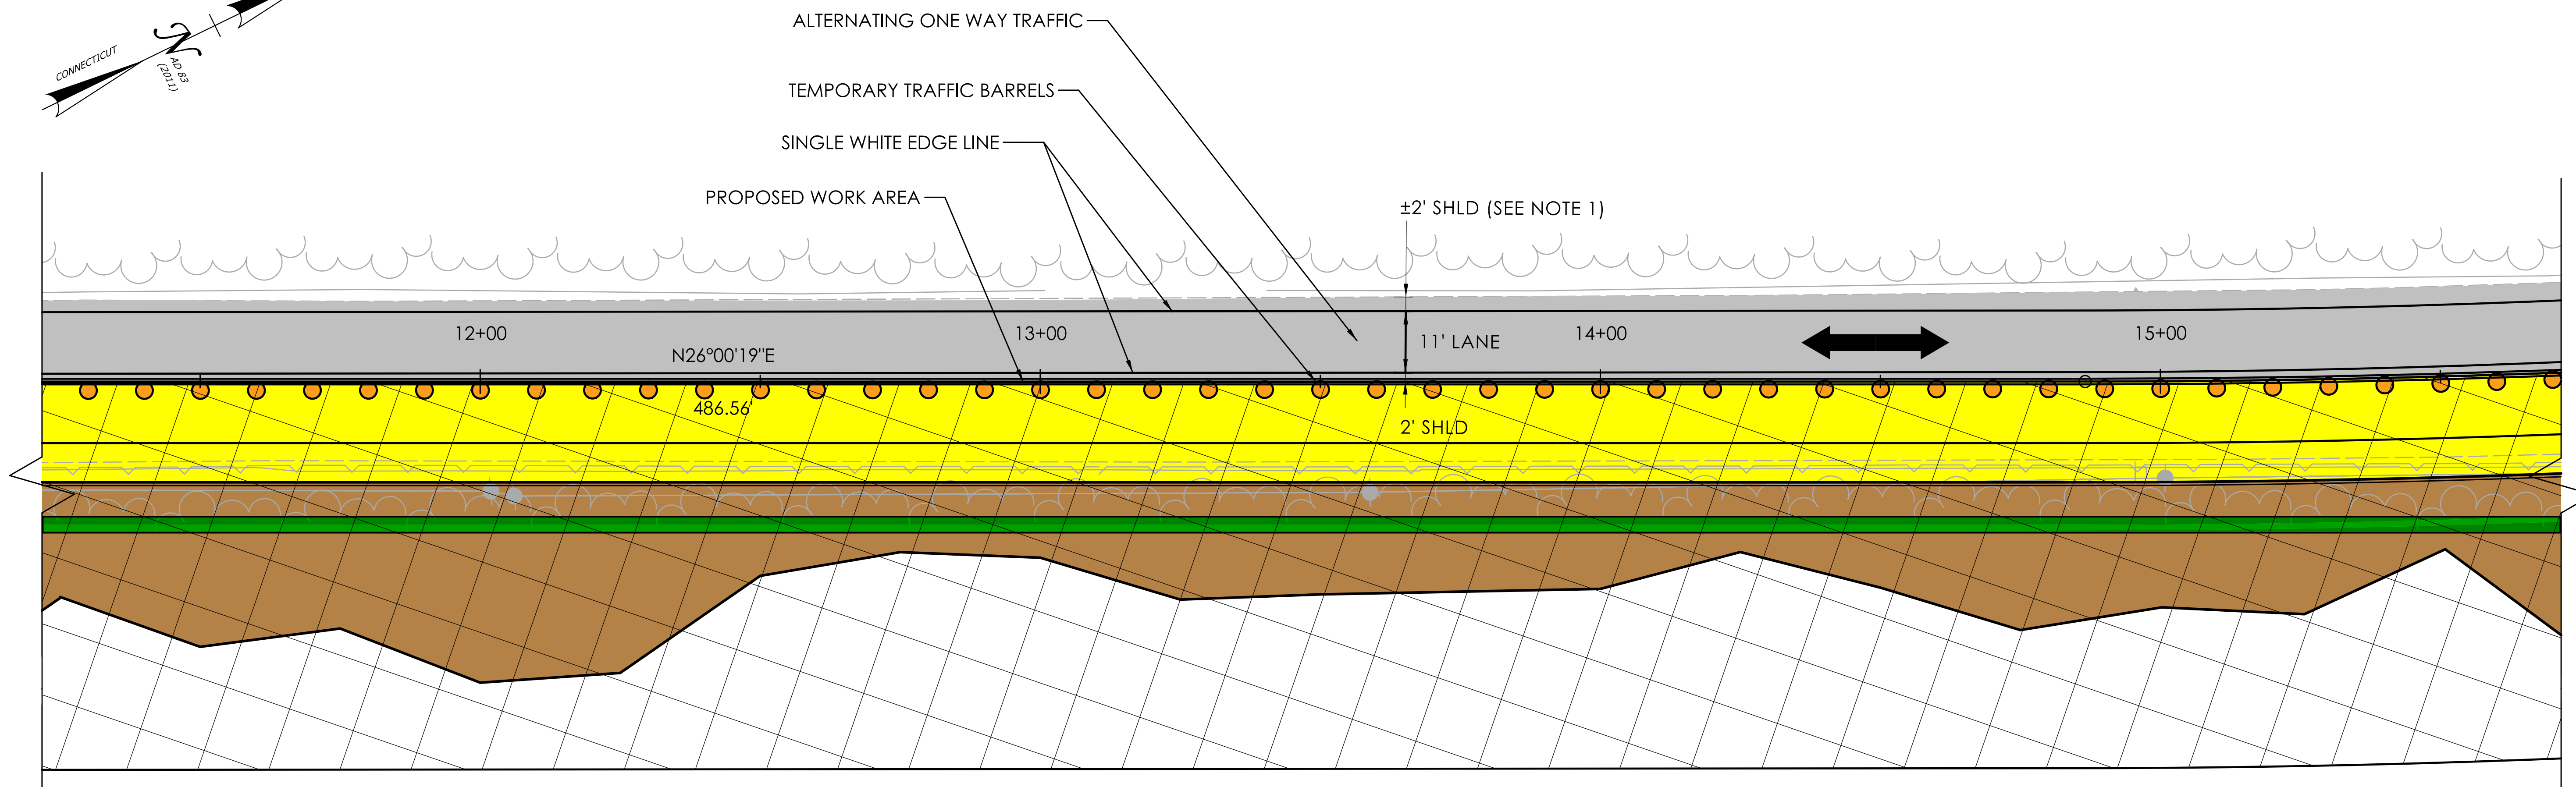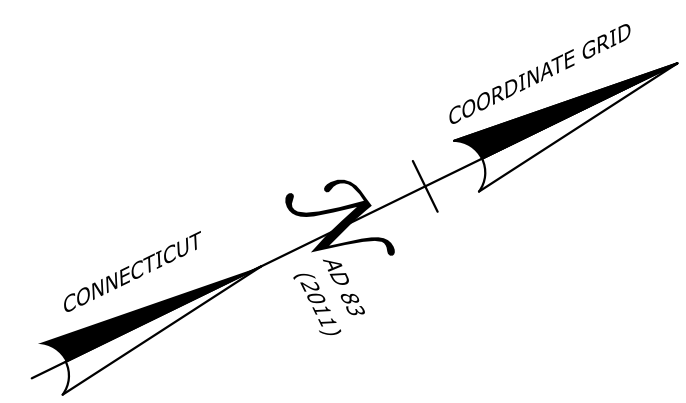

ROADWAY PLAN - DURING CONSTRUCTION

LEGEND


- PROPOSED PAVEMENT
- PROPOSED RETAINING WALL
- GRADING IMPACT AREA
- TRAFFIC BARRIER / DRUM
- WORK AREA

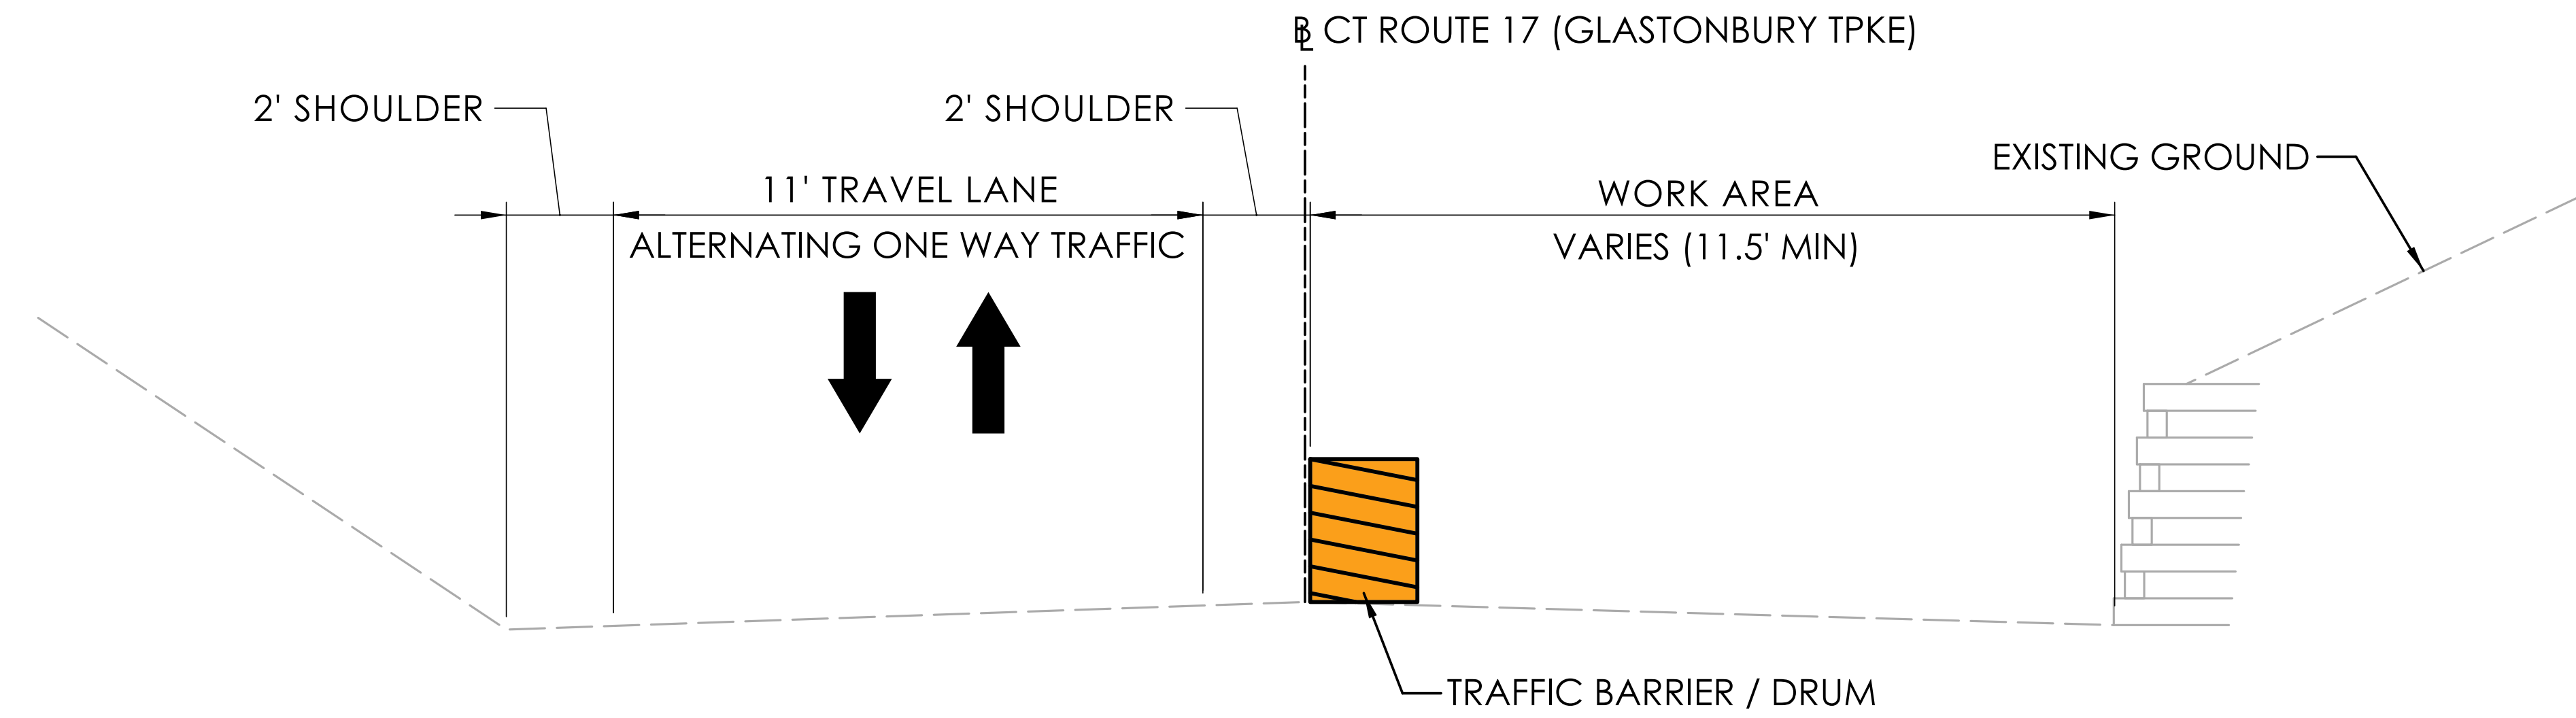

TYPICAL SECTION - DURING CONSTRUCTION
(LOOKING NORTHBOUND ALONG ROADWAY)

REV.	DATE	REVISION DESCRIPTION

SIGNATURE BLOCK:
 DESIGNER/DRAFTER: SAD
 CHECKED BY: CJS

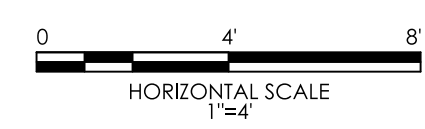

PROJECT TITLE:
STATEWIDE RETAINING WALL PROGRAM - POD 2A

TOWN(S):
PORTLAND

DRAWING TITLE:
MAINTENANCE AND PROTECTION OF TRAFFIC PLAN

PROJECT NO.:
0172-0529

DRAWING NO.:
MPT-01
 SHEET NO.: