

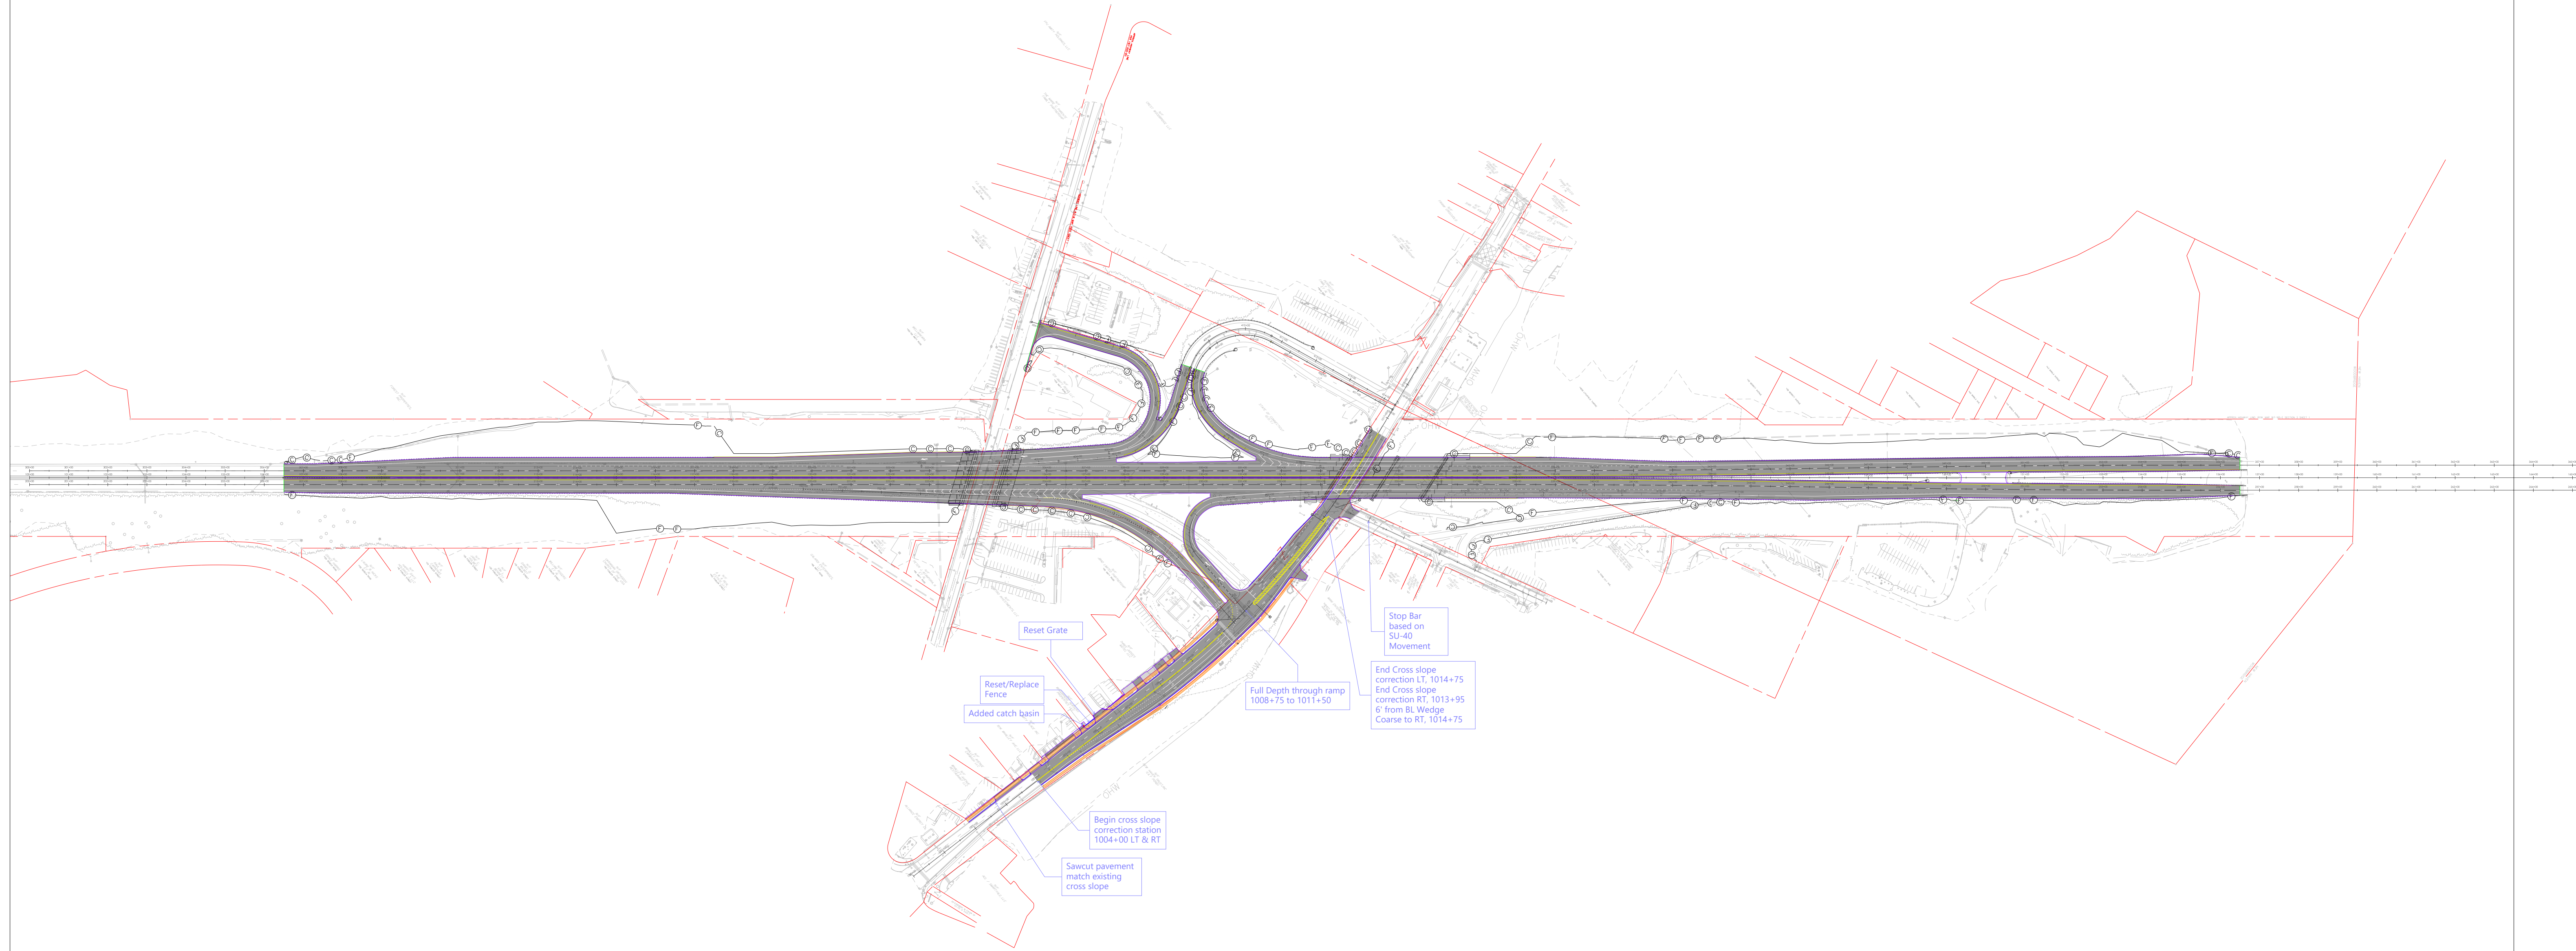


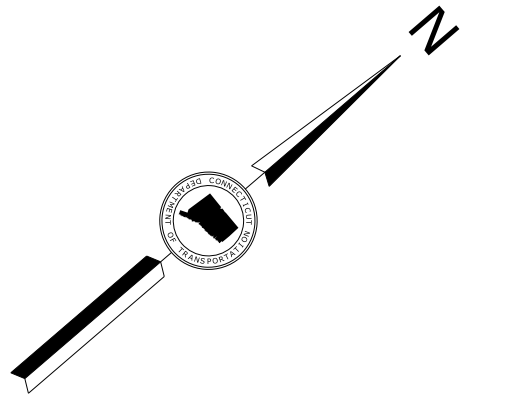

ROUTE 15 INTERCHANGE 59 IMPROVEMENTS
STATE PROJECT NO: 0092-0689
CITY OF NEW HAVEN AND TOWN OF WOODBRIDGE

PRELIMINARY DESIGN PLAN
WORKING LAYOUT

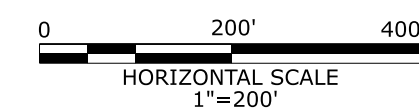

NOVEMBER 2025

