


SEDIMENTATION CONTROL SYSTEM


INSTALL THE WING WHEN THE FENCE IS MORE THAN 4' FROM THE TOE OF SLOPE AND THE FENCE LINE GRADIENT IS 5% OR MORE

SEDIMENTATION CONTROL SYSTEM

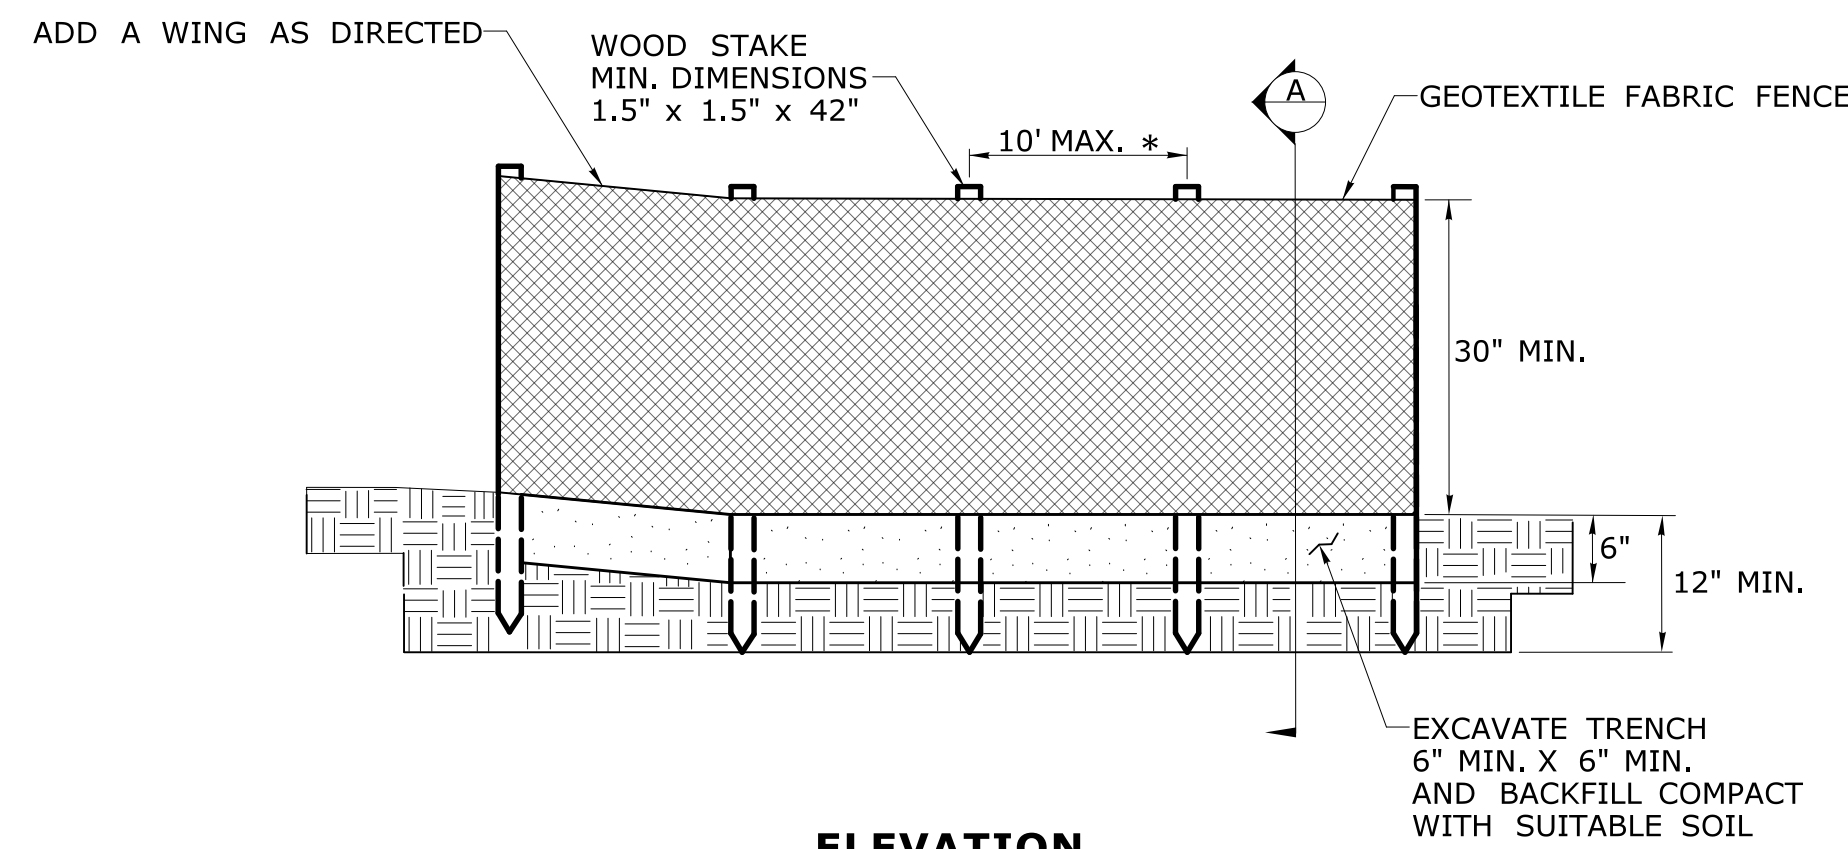


ELEVATION


* FOR SLOPES STEEPER THAN 2:1 USE A 5' POST SPACING OR AS DIRECTED BY THE ENGINEER

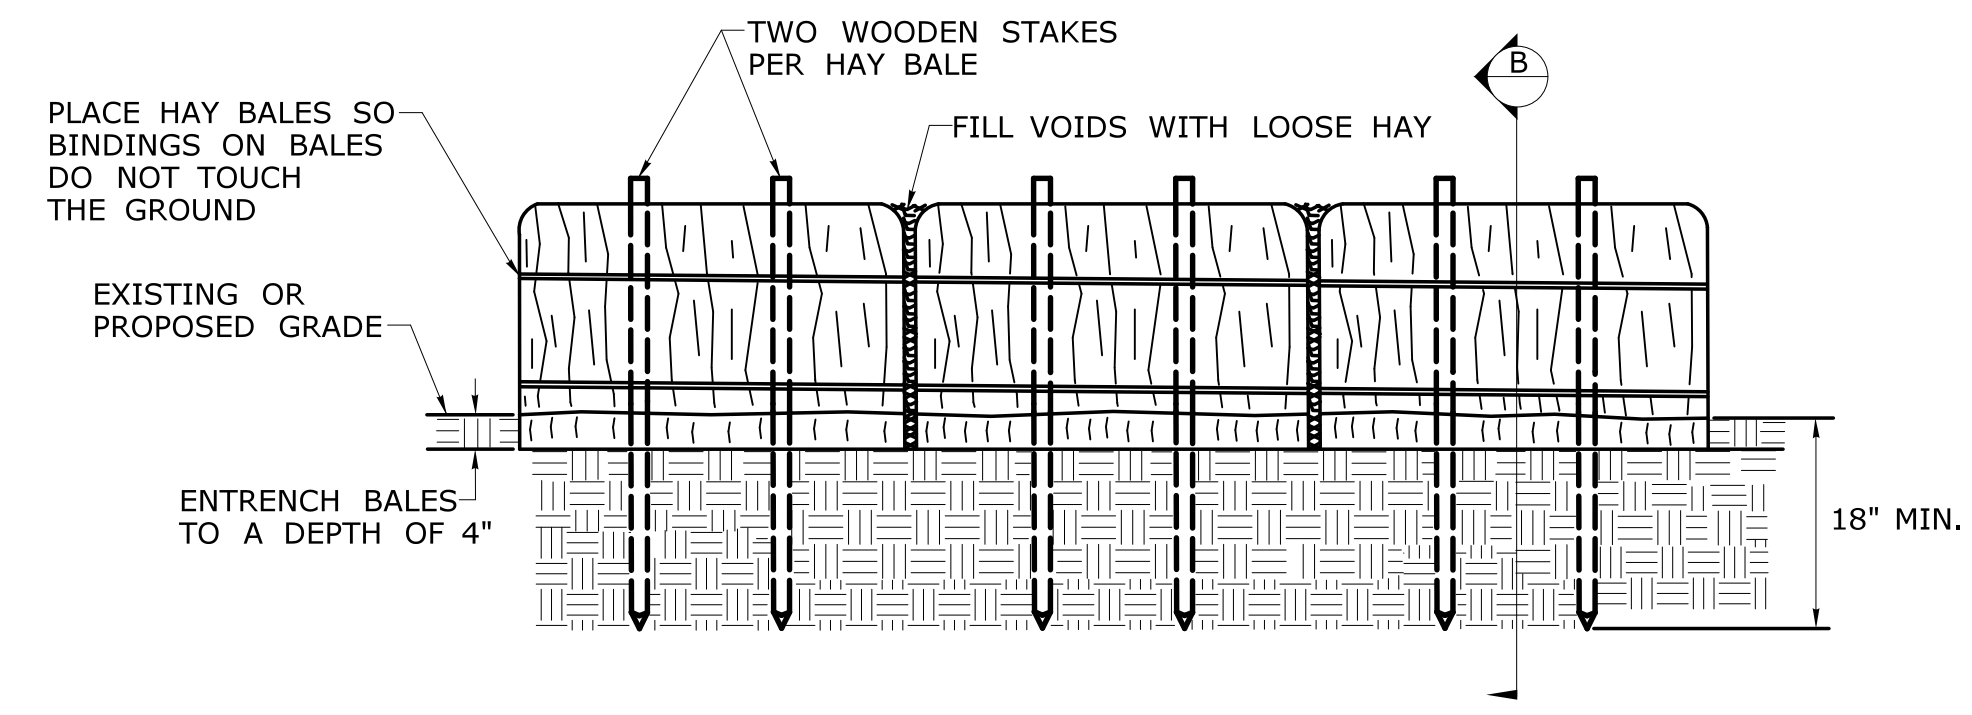

ELEVATION

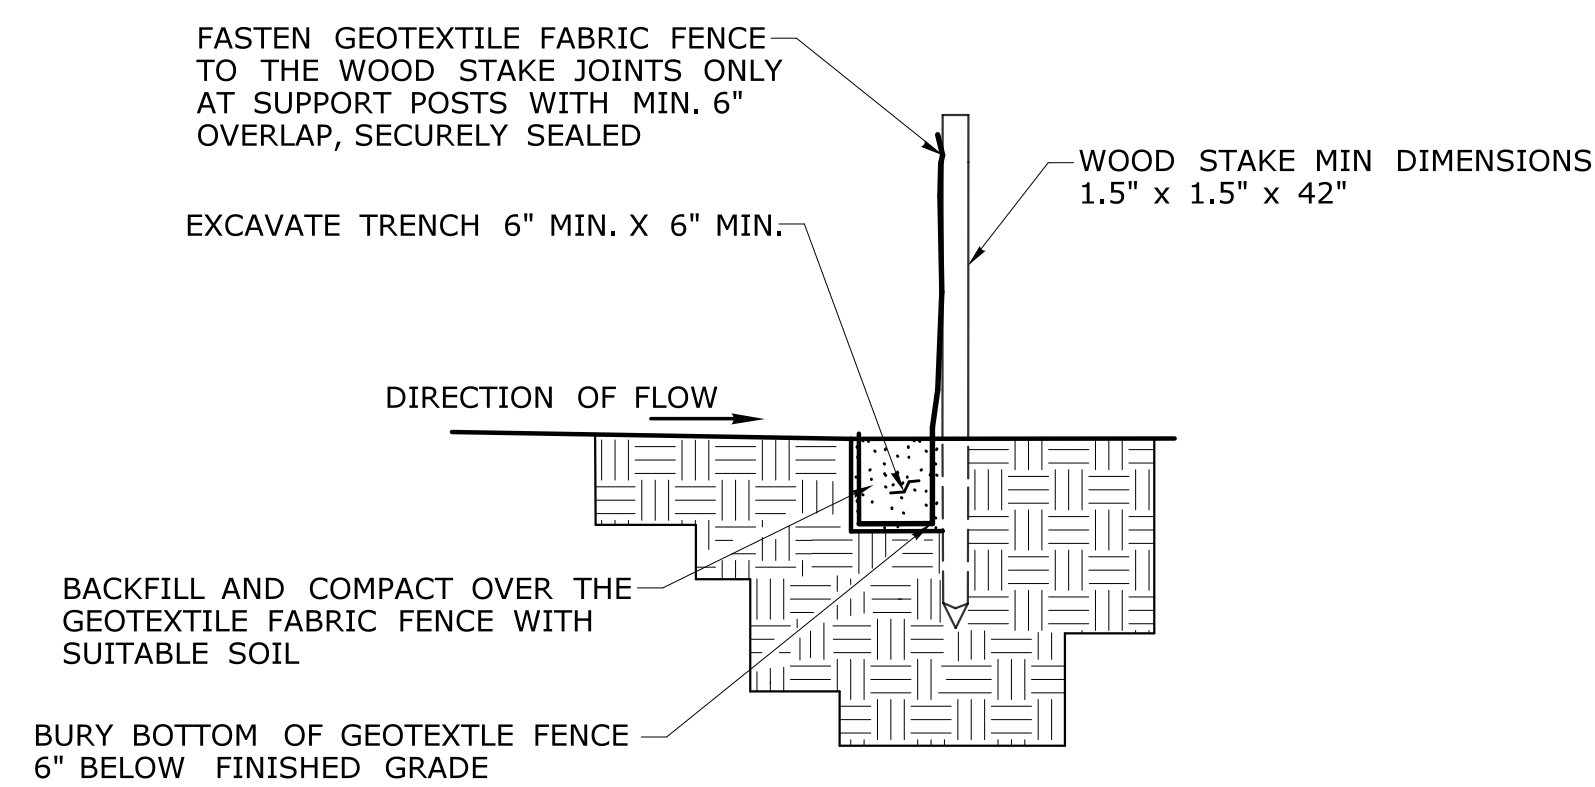

SECTION A

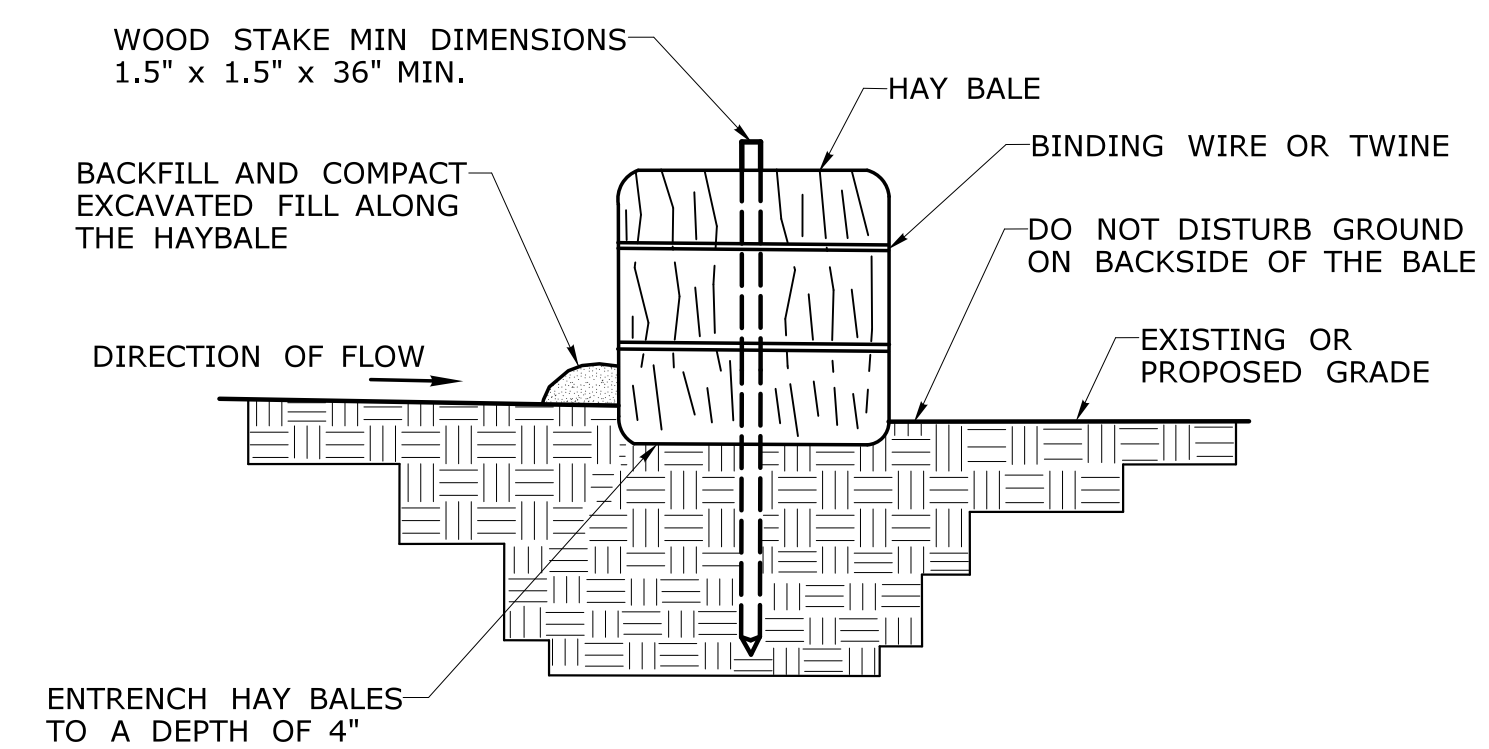

SECTION B

REV.	DATE	REVISION DESCRIPTION