

PROPOSED SLOPE LIMITS (TYP.)
FULL-DEPTH RECONSTRUCTION
MATCH EXISTING RESIDENTIAL DRIVEWAY

START OF FULL-DEPTH RECONSTRUCTION
MATCH EXISTING PAVEMENT

100+00
PARKS ROAD
101+00
102+00
METAL BEAM RAIL (R-B MASH)
R-B END ANCHORAGE TYPE II
THRIE-BEAM ATTACHMENT
REINFORCED CONCRETE WINGWALL (TYP.)
3-TUBE CURB MOUNTED BRIDGE RAIL (TYP.)

PROPOSED PRECAST PRESTRESSED (CONCRETE)
DECK UNIT SUPERSTRUCTURE

EXISTING CLAPPER STONE & REINFORCED
CONCRETE SLAB SUPERSTRUCTURE
(TO REMAIN IN-PLACE)

THRIE-BEAM ATTACHMENT

METAL BEAM RAIL (R-B MASH)

MATCH EXISTING PAVEMENT MARKINGS

R-B END ANCHORAGE TYPE II

END OF FULL-DEPTH RECONSTRUCTION
MATCH EXISTING PAVEMENT

METAL BEAM RAIL (R-B MASH)

REINFORCED CONCRETE APPROACH SLAB (TYP.)

THRIE-BEAM ATTACHMENT

RUE ROAD

WOOD POINT

LEGEND:

- EXISTING CLAPPER STONE BRIDGE
- PROPOSED BRIDGE
- PAVEMENT
- GRADING
- STREAM FLOW

REV	DATE	REVISION DESCRIPTION

SIGNATURE BLOCK:	
DESIGNER/DRAFTER:	CHECKED BY:

SCALE 1" = 20'



CONNECTICUT
DEPARTMENT OF
TRANSPORTATION


PROJECT TITLE:
**REPLACEMENT OF BRIDGE NO. 05520 - PARKS ROAD OVER
BROAD BROOK**

TOWN(S):
PRESTON


DRAWING TITLE:
GENERAL PLAN

PROJECT NO.:
0113-0111

DRAWING NO.:
SHEET NO.:

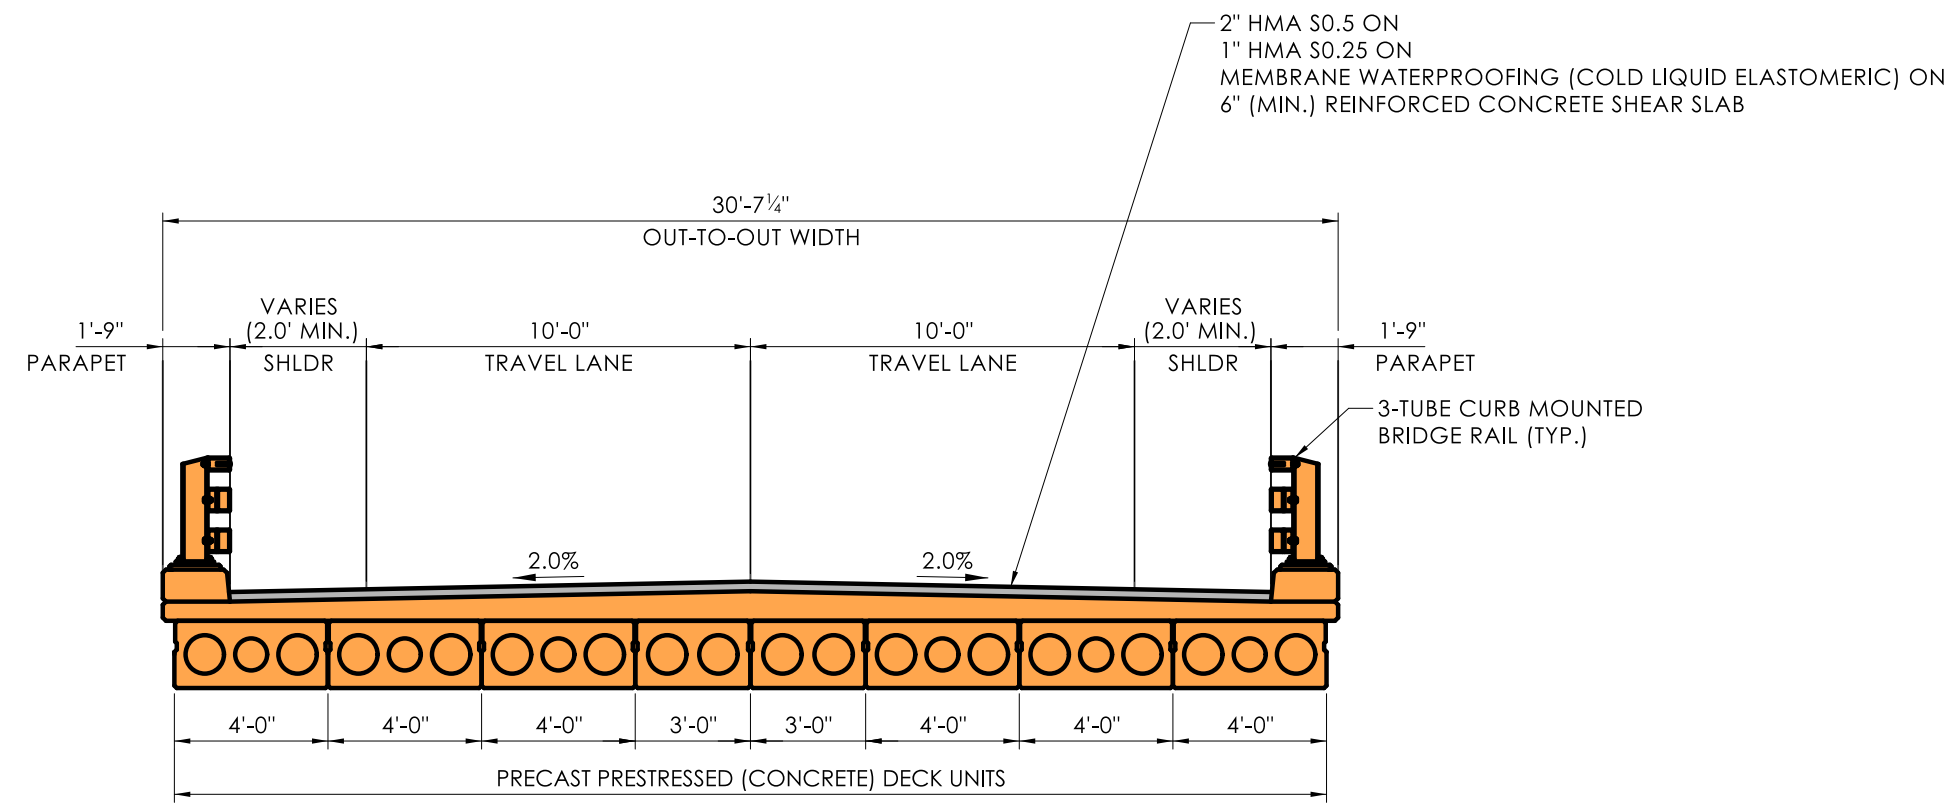

TYPICAL SECTION

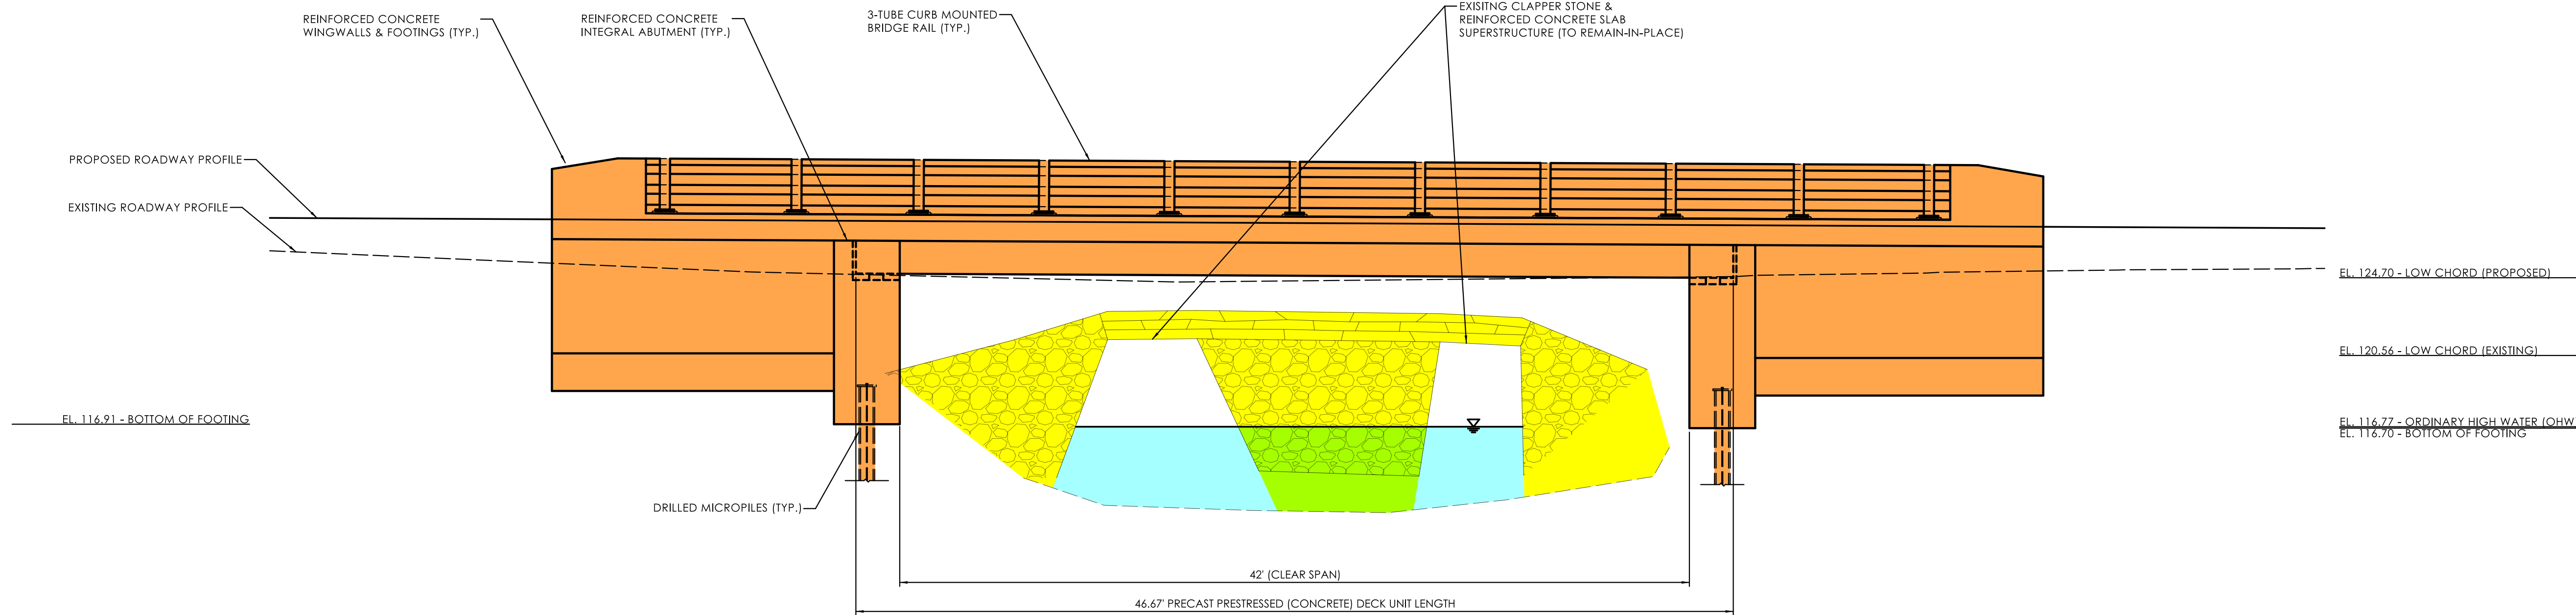

EAST (INLET) ELEVATION

LEGEND:


- EXISTING CLAPPER STONE BRIDGE
- PROPOSED BRIDGE
- PAVEMENT
- GRADING
- STREAM FLOW

REV.	DATE	REVISION DESCRIPTION

SIGNATURE BLOCK:		SCALE 1" = 5'	 CONNECTICUT DEPARTMENT OF TRANSPORTATION	PROJECT TITLE: REPLACEMENT OF BRIDGE NO. 05520 - PARKS ROAD OVER BROAD BROOK	TOWN(S): PRESTON	DRAWING TITLE: ELEVATION AND SECTION	PROJECT NO.: 0113-0111	DRAWING NO.:
DESIGNER/DRAFTER: CHECKED BY:								SHEET NO.:

REV.	DATE	REVISION DESCRIPTION

SIGNATURE BLOCK:	
DESIGNER/DRAFTER: JJC	CHECKED BY: MFL

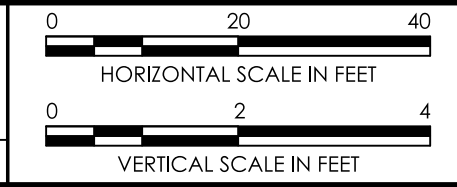



PROJECT TITLE:
REPLACEMENT OF BRIDGE NO. 05520 - PARKS ROAD OVER BROAD BROOK

TOWN(S):
PRESTON

DRAWING TITLE:
ROADWAY PROFILE

PROJECT NO.: 0113-0111	DRAWING NO.:
SHEET NO.: 	

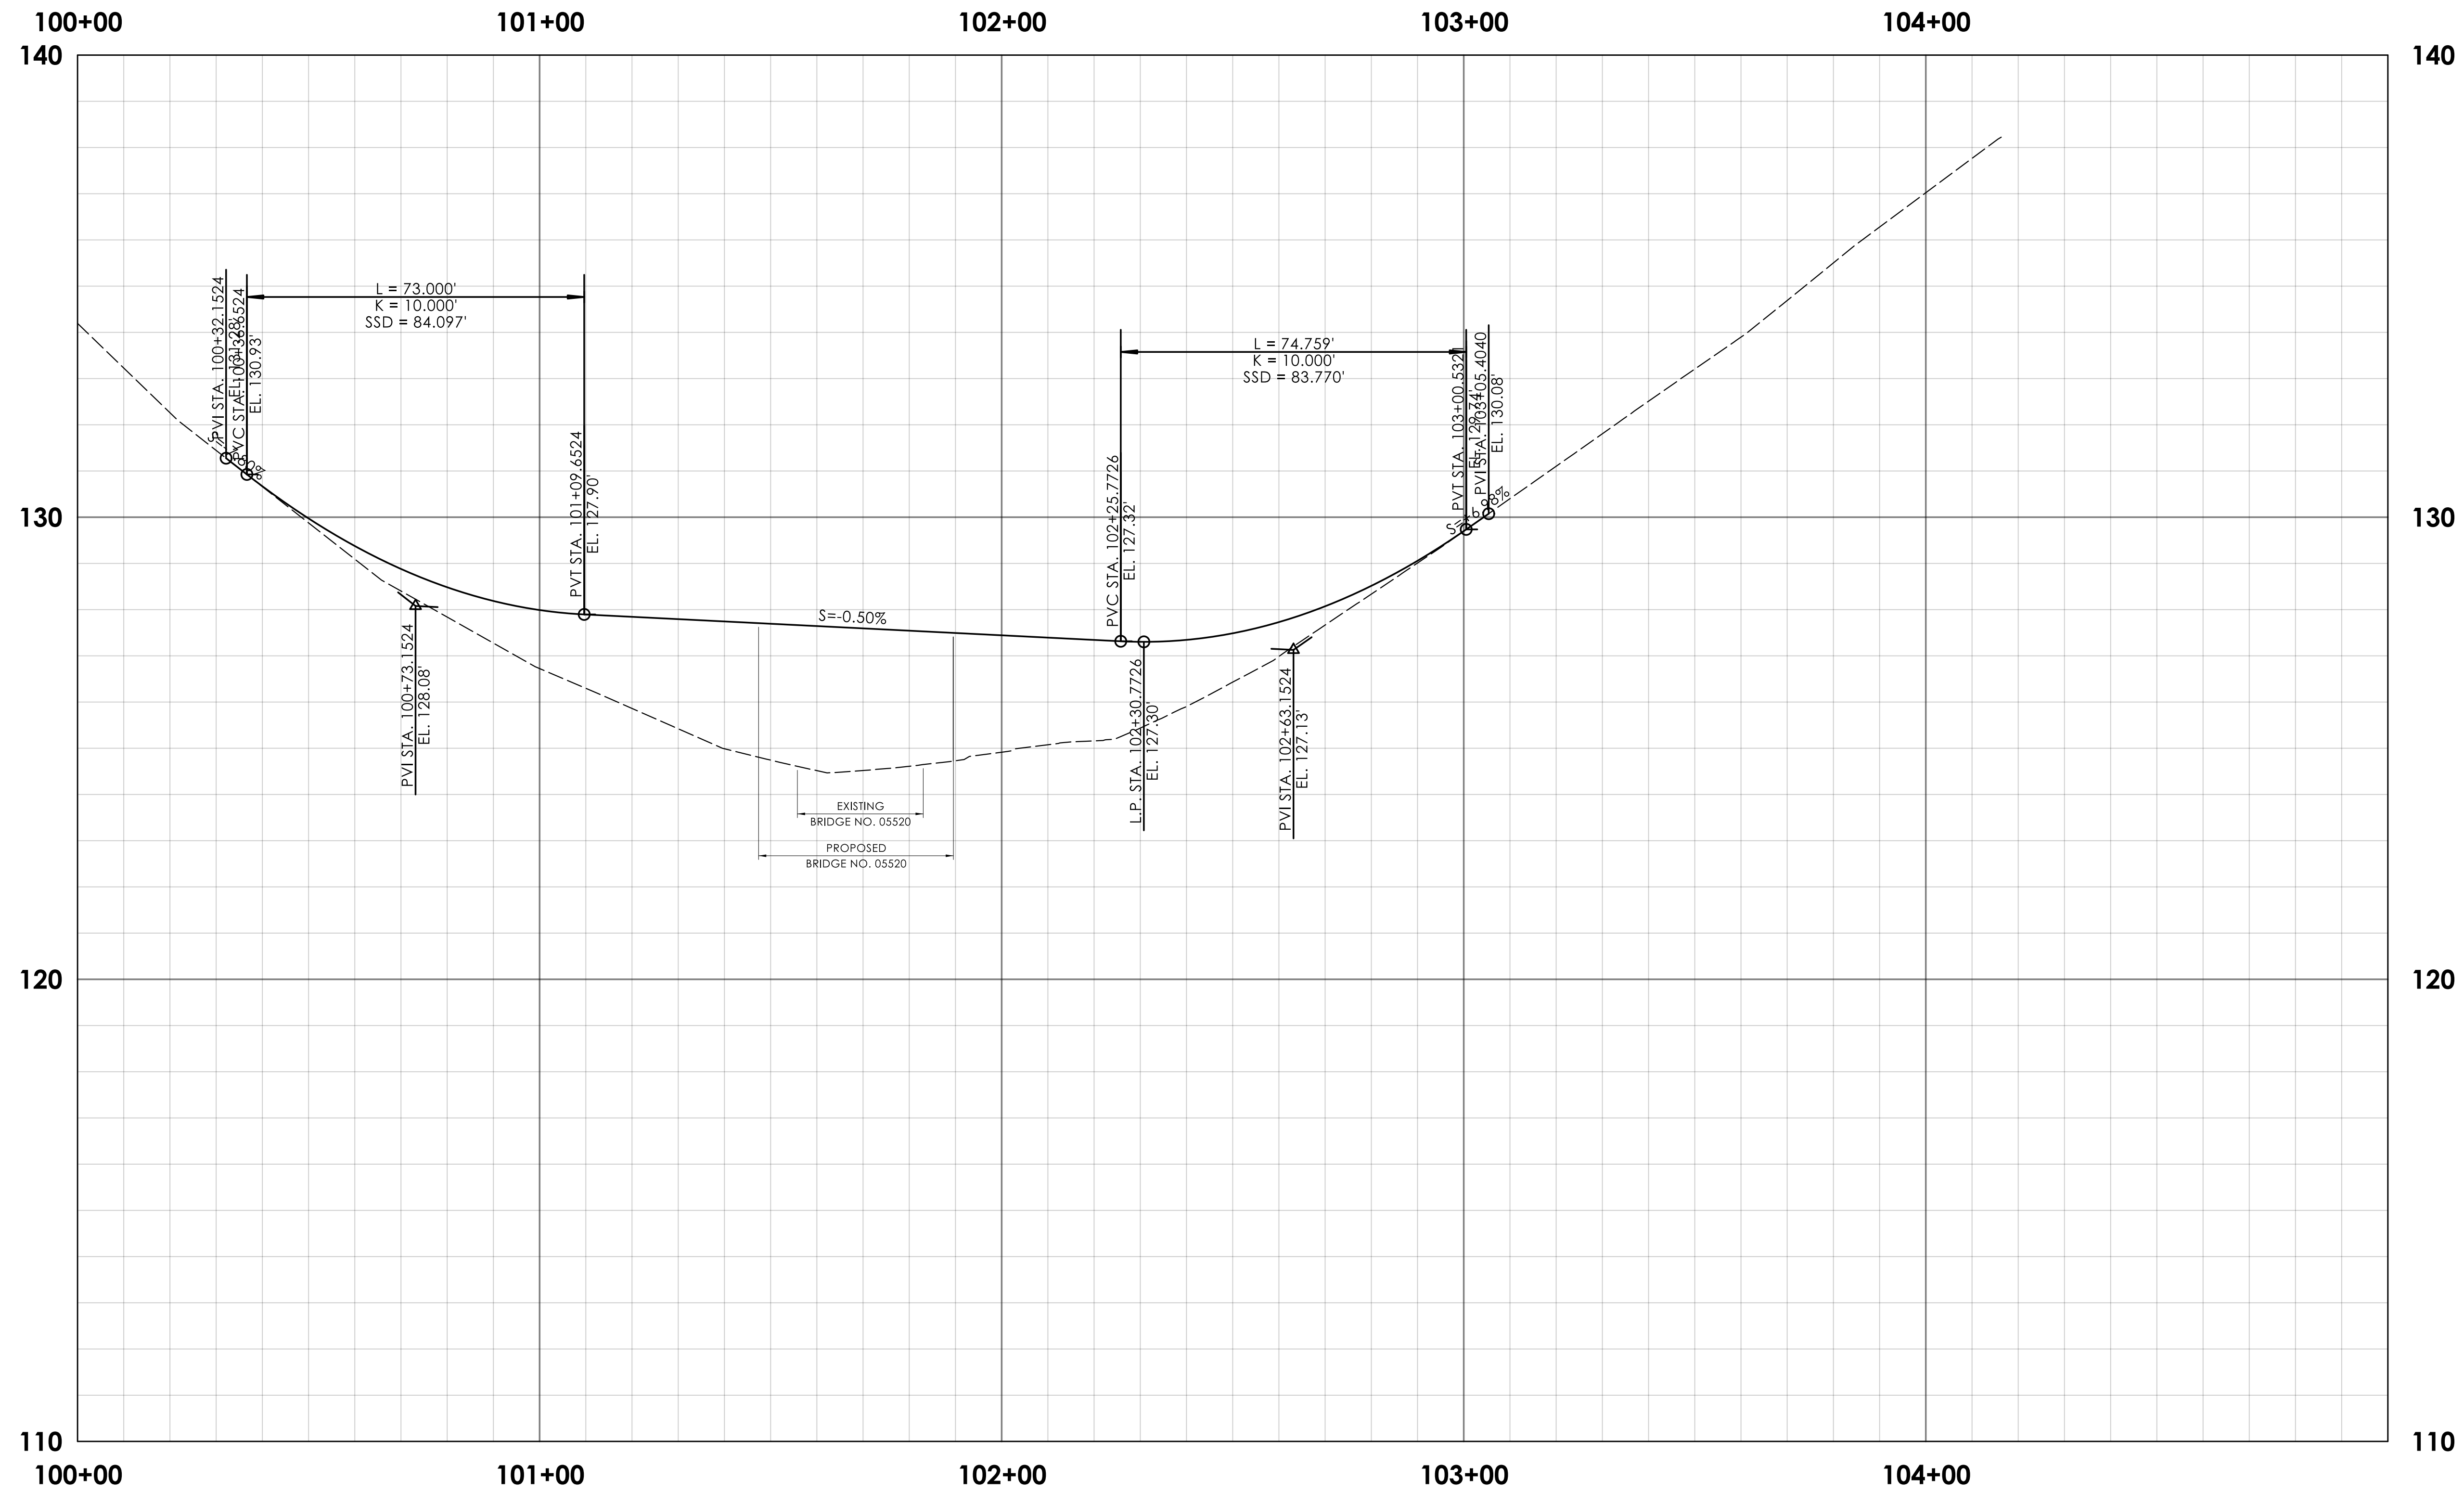

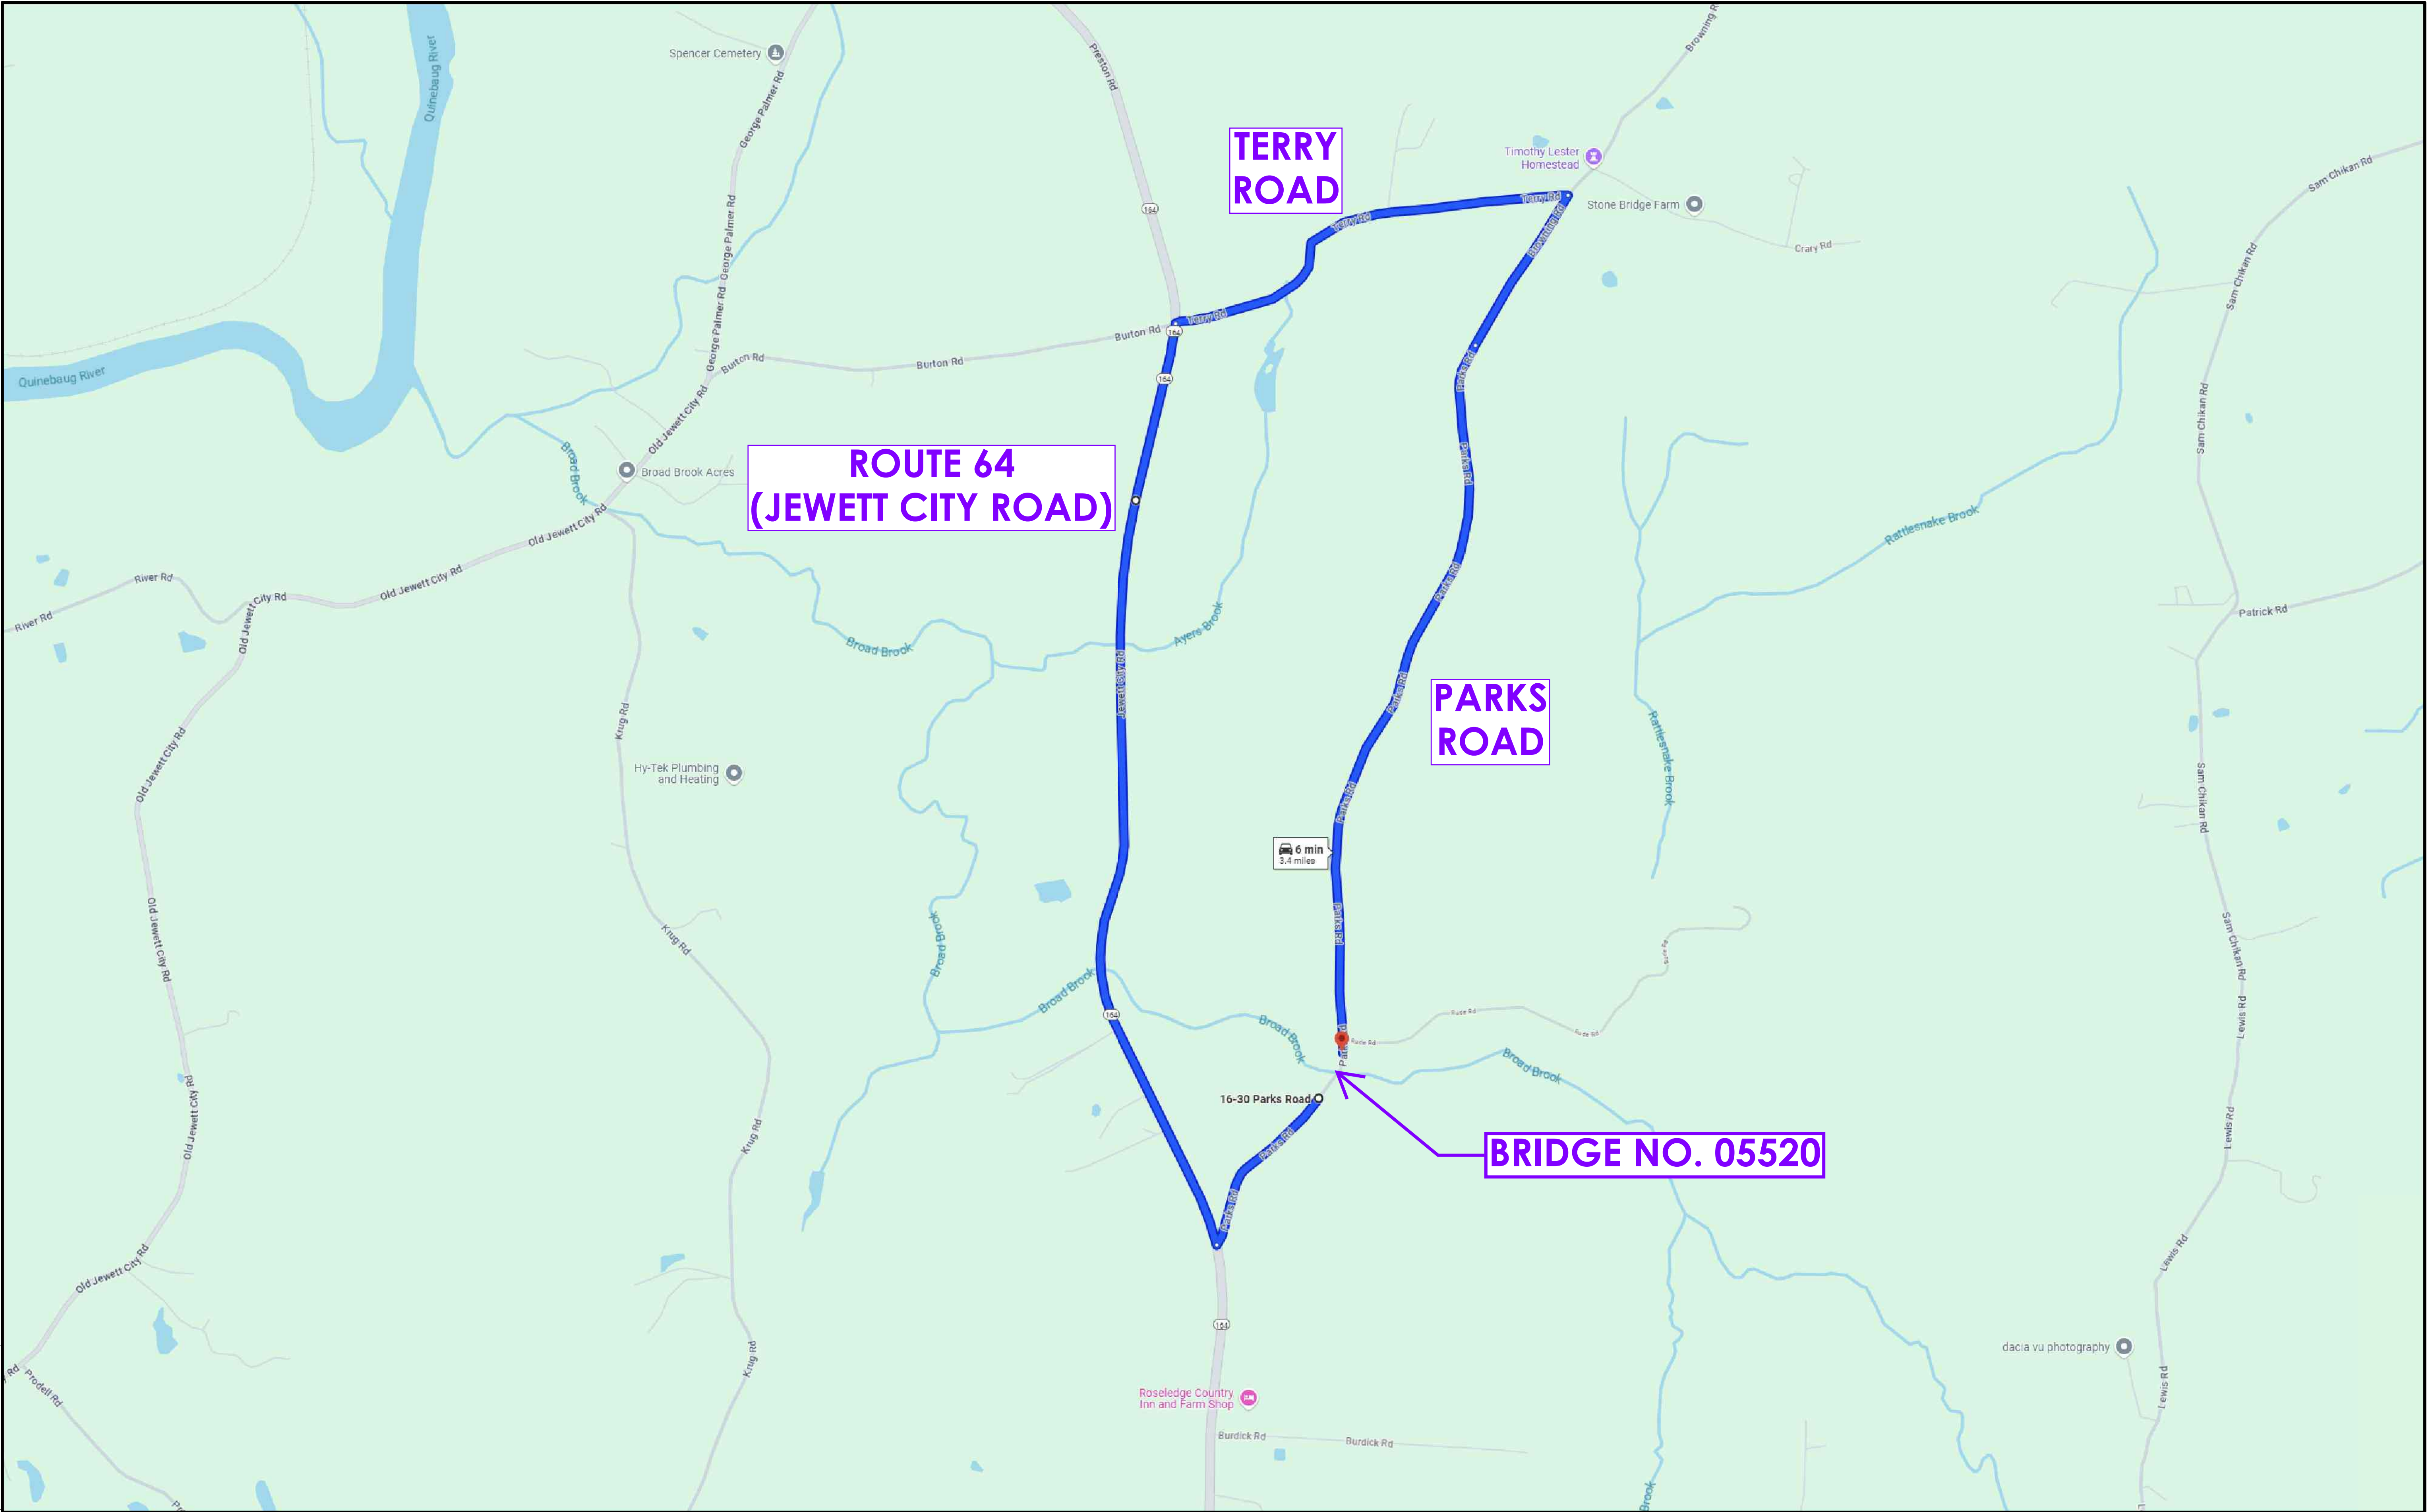

REV.	DATE	REVISION DESCRIPTION

SIGNATURE BLOCK:		 CONNECTICUT DEPARTMENT OF TRANSPORTATION	PROJECT TITLE: REPLACEMENT OF BRIDGE NO. 05520 - PARKS ROAD OVER BROAD BROOK	TOWN(S): PRESTON	DRAWING TITLE: DETOUR PLAN	PROJECT NO.: 0113-0111	DRAWING NO.: SHEET NO.:
DESIGNER/DRAFTER:	CHECKED BY:						