



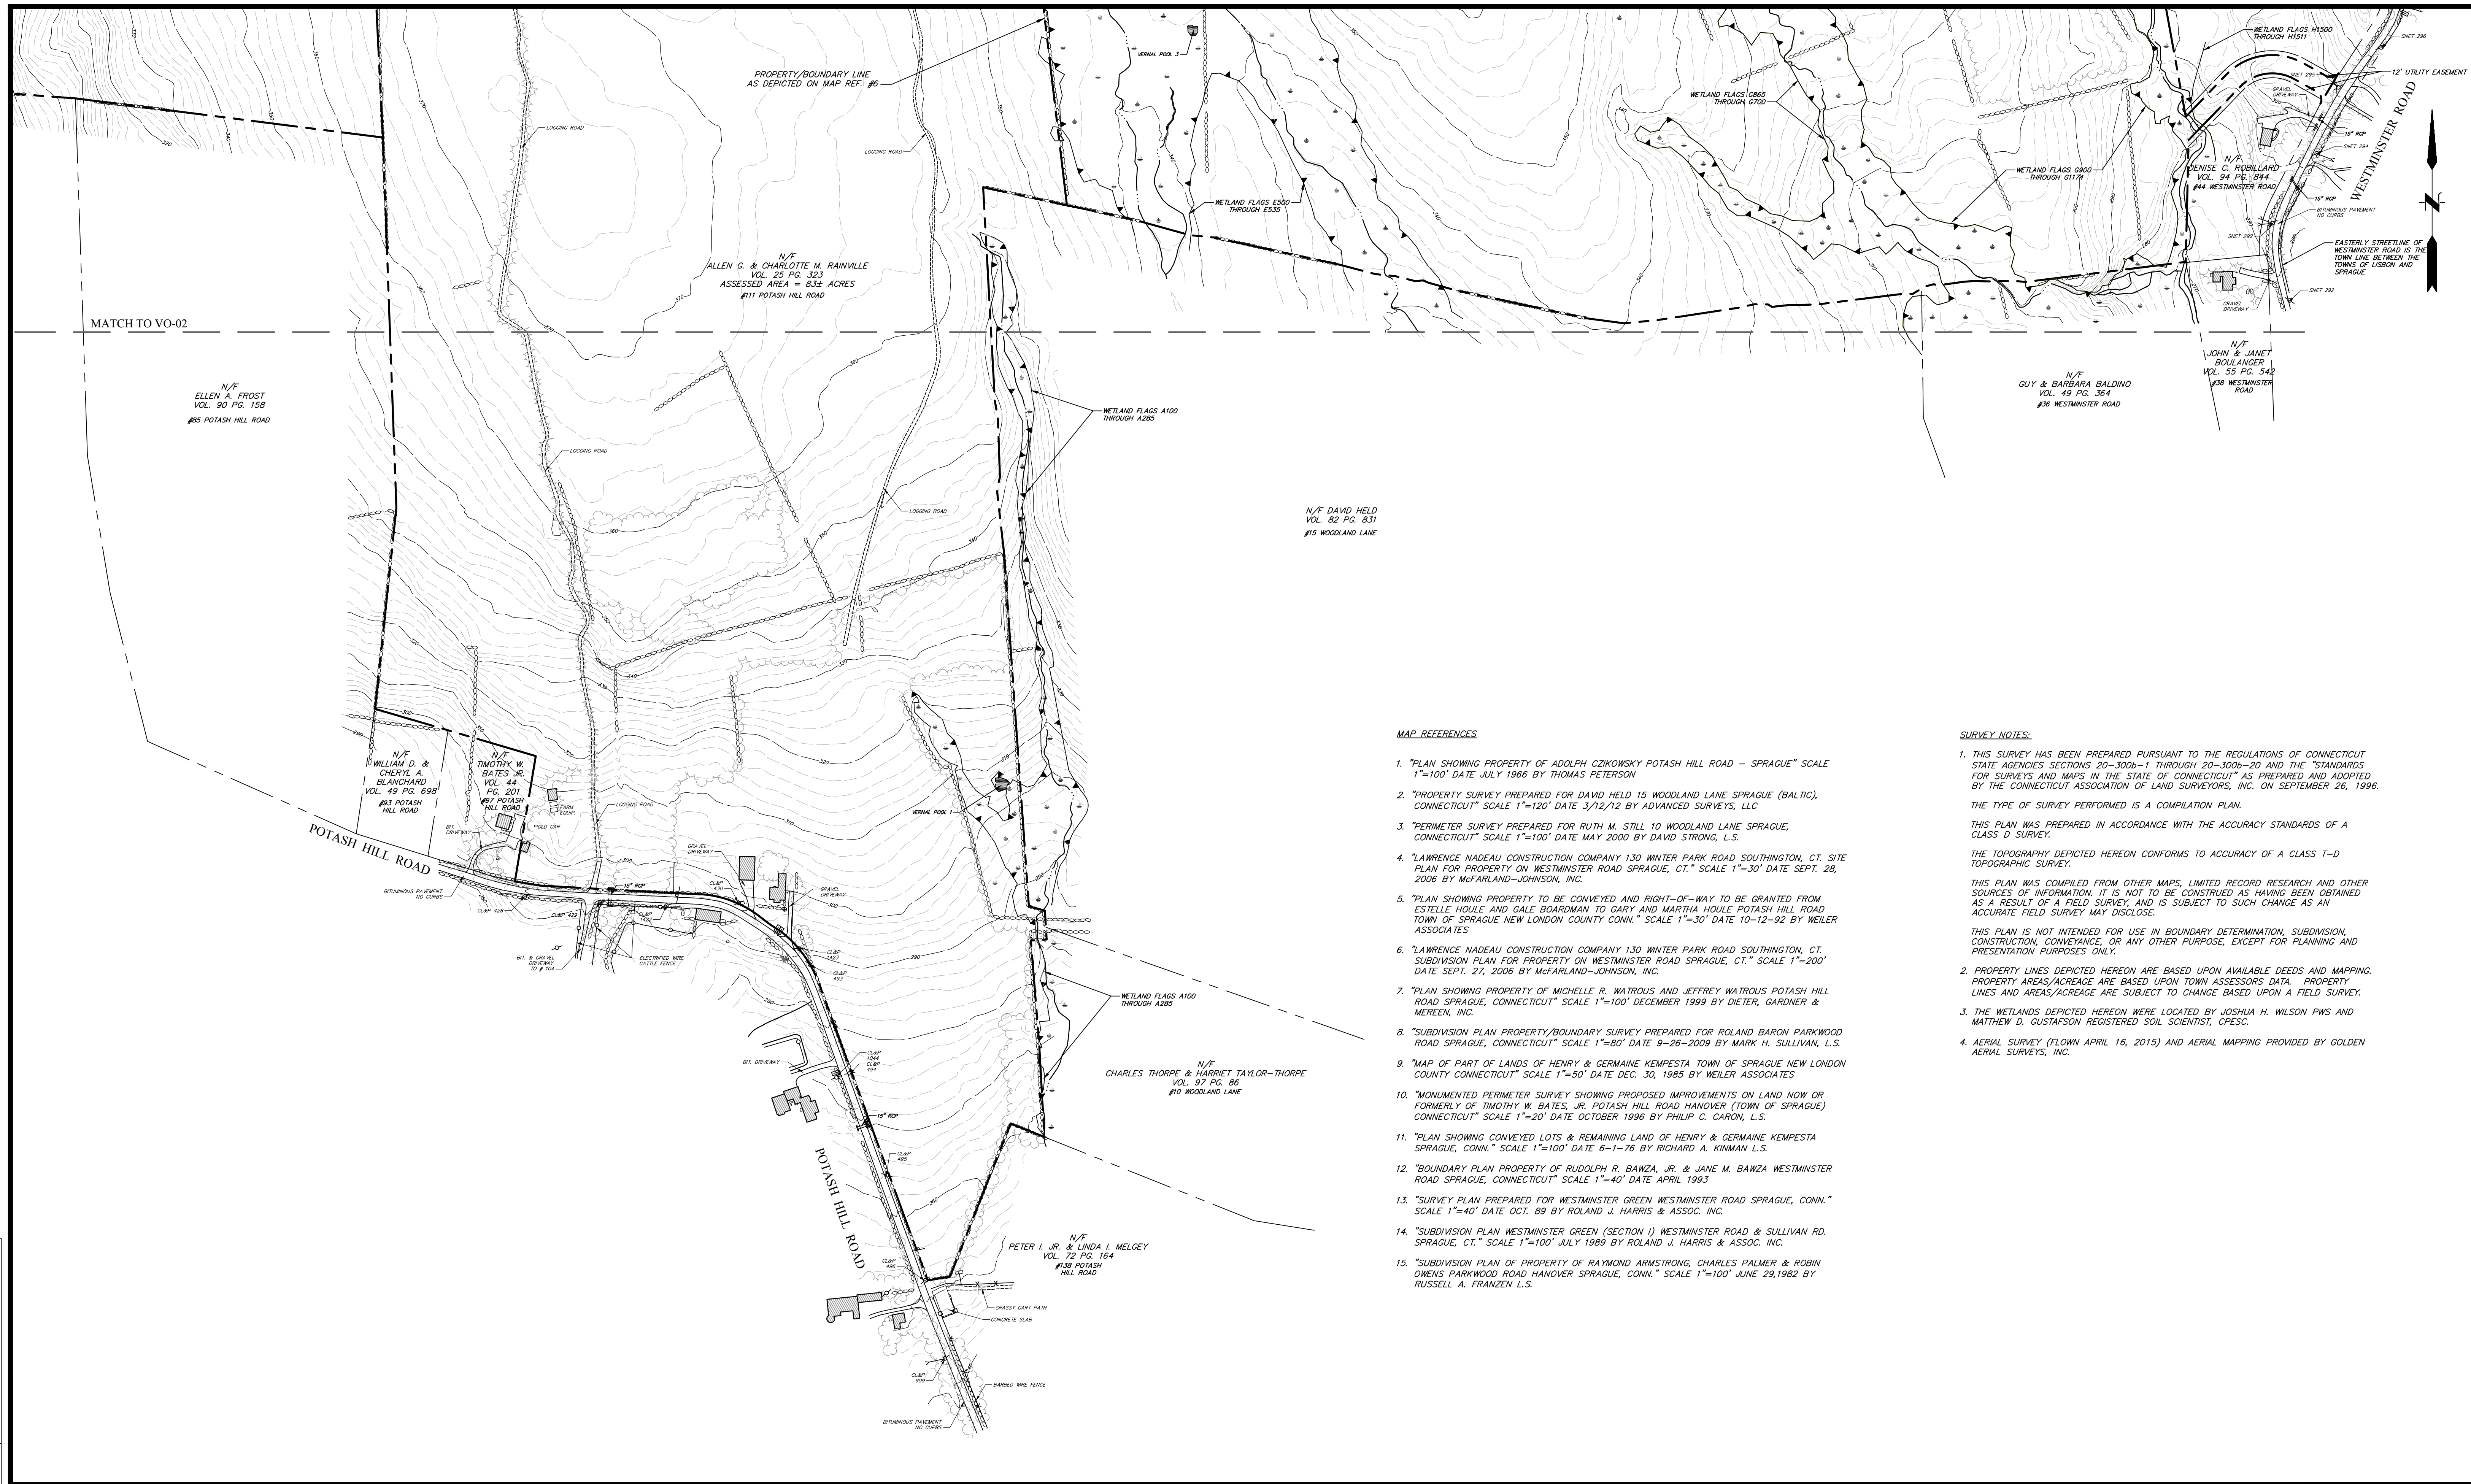

1.			XX/XX	XX
No.	DATE	DESCRIPTION	DESIGNER	REVIEWER


SEAL	SEAL	TO MY KNOWLEDGE AND BELIEF, THIS MAP IS SUBSTANTIALLY CORRECT AS NOTED HEREON. THIS MAP SHOULD NOT BE CONSIDERED AN ORIGINAL SIGNED AND SEALED SURVEY UNLESS IT BEARS THE EMBOSSED SEAL, THE DIGITALLY ENCRYPTED ELECTRONIC SIGNATURE & SEAL OF THE LAND SURVEYOR.
		MICHAEL L. EARLEY LICENSE No. 70224

SCALE:	
HORZ.: 1" = 200'	
VERT.:	
DATUM:	
HORZ.: NAD 83	
VERT.: NAVD 88	
	
GRAPHIC SCALE	

 

COMPILATION PLAN
PREPARED FOR
FUSION SOLAR CENTER, LLC
POTASH HILL ROAD SPRAGUE, CT.

PROJ. No.: 20140978.A20
DATE: 6/12/2015
VO-01

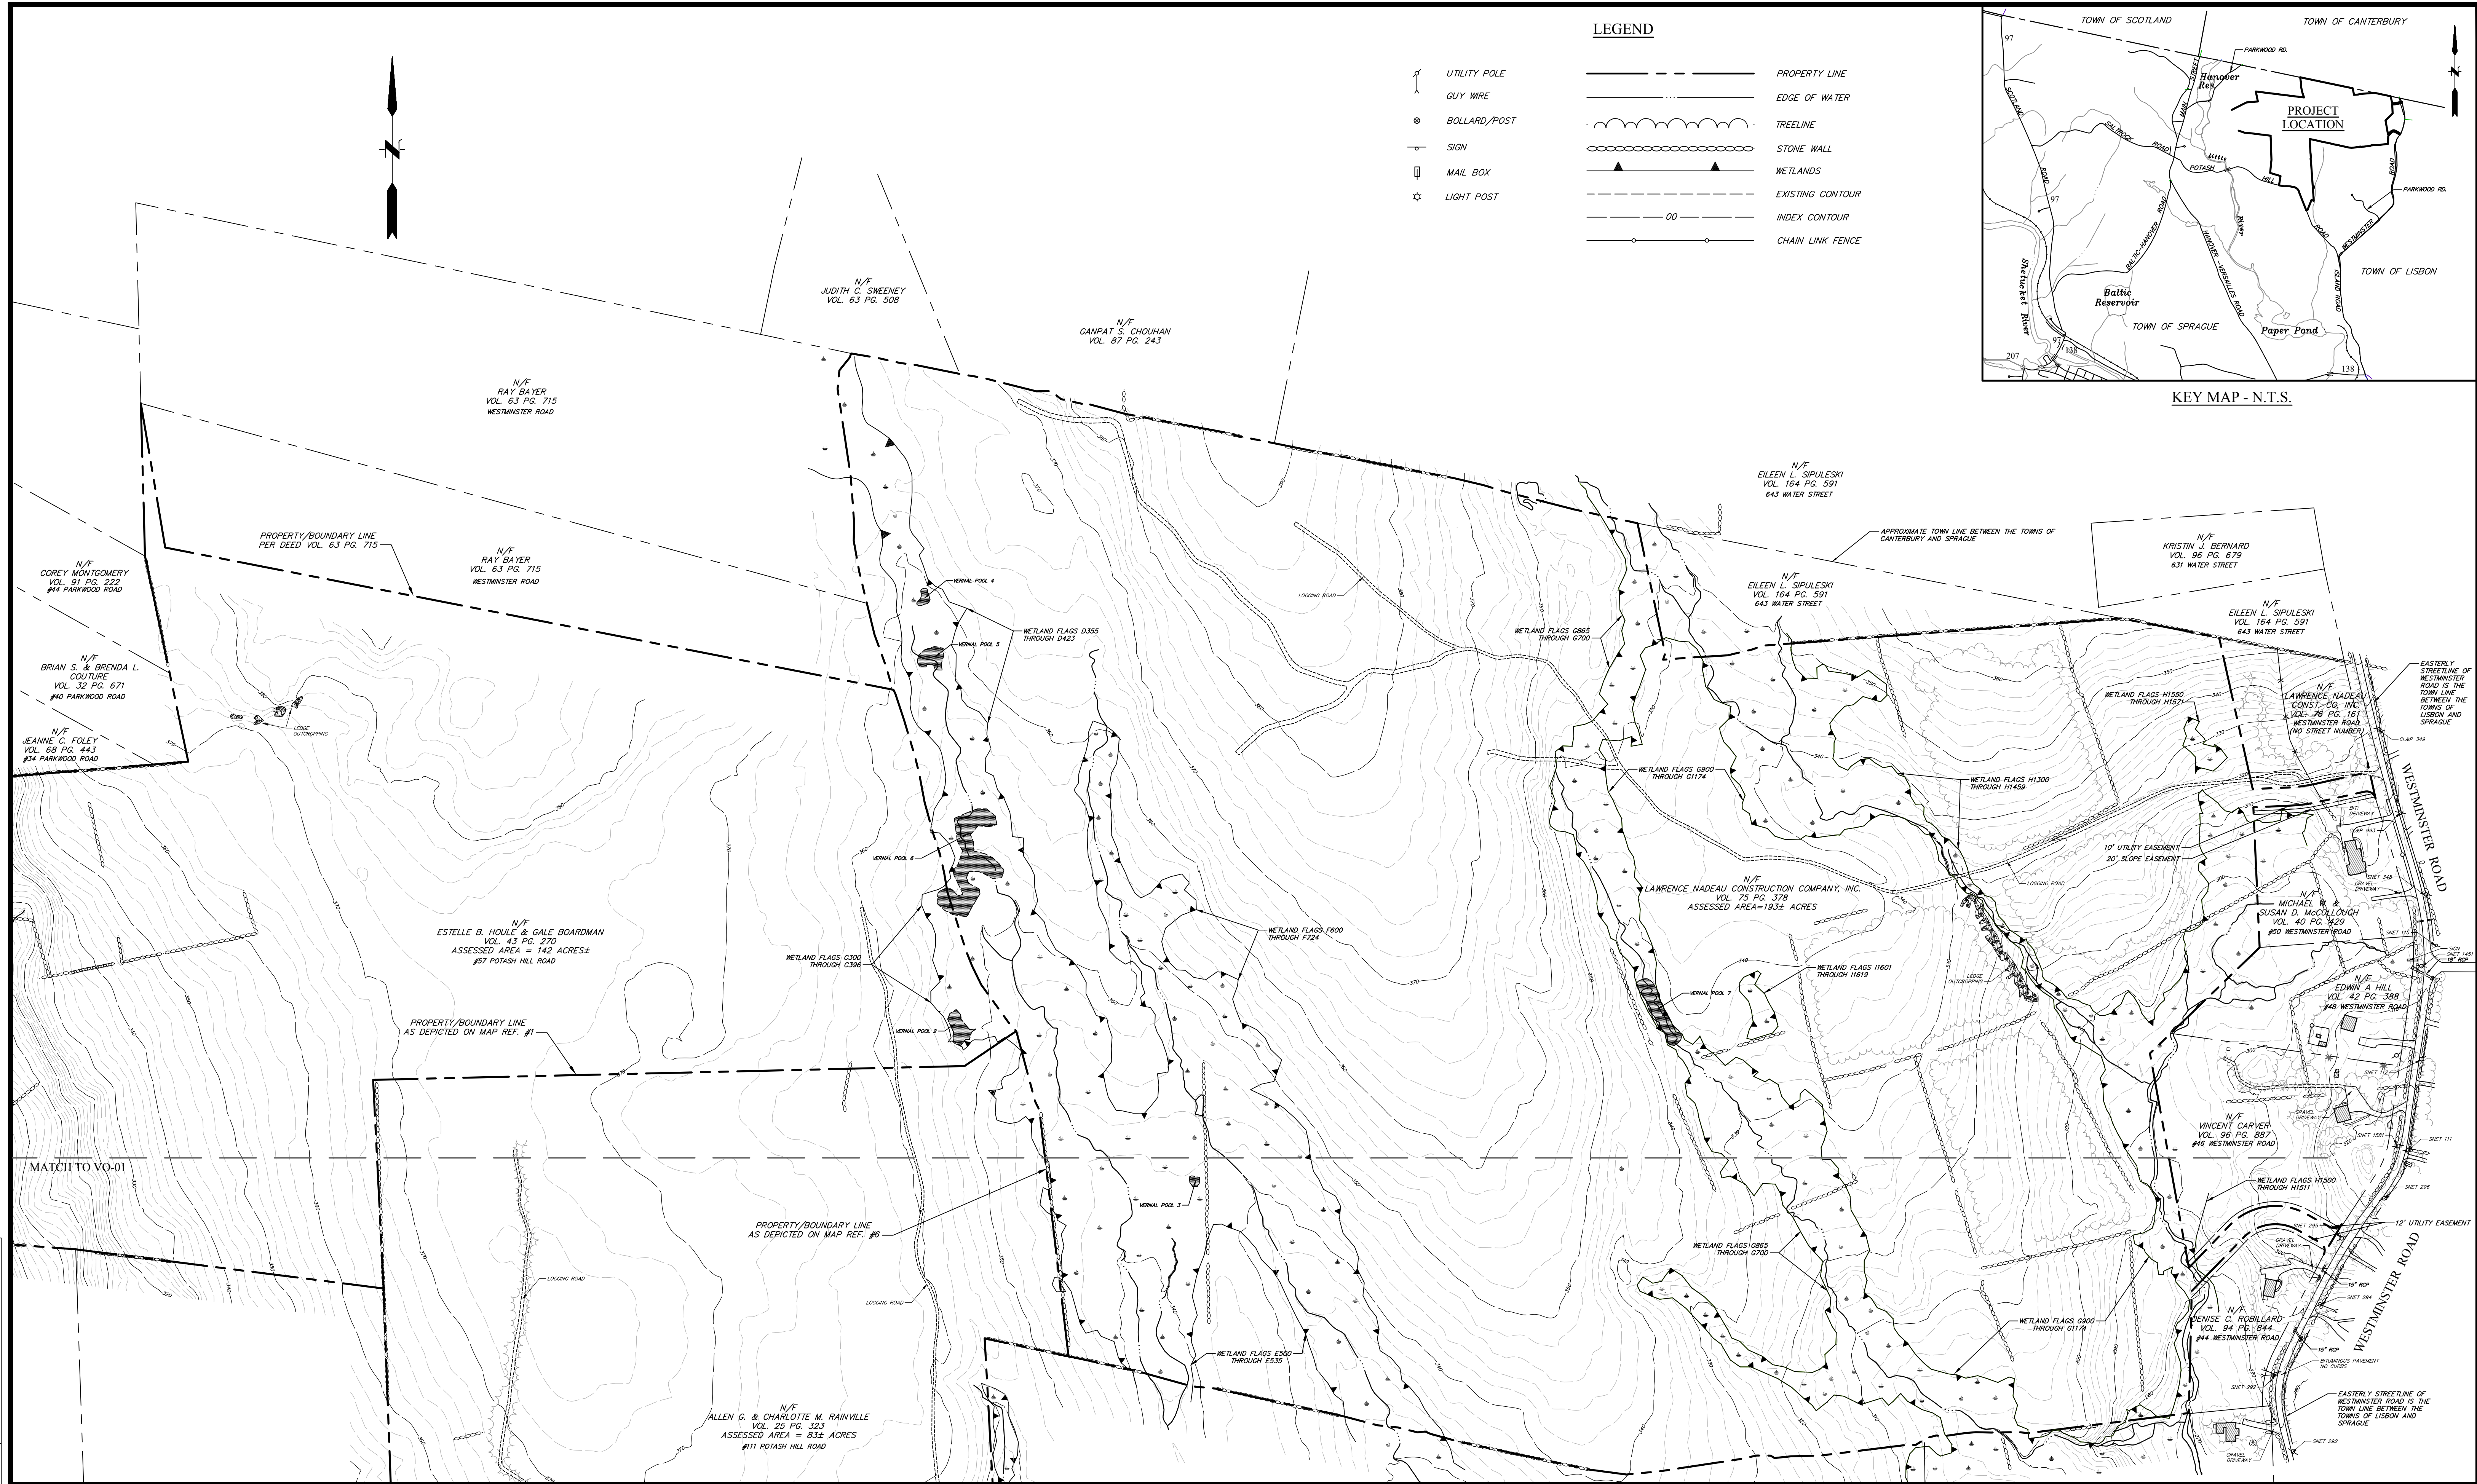

No.	DATE	DESCRIPTION	DESIGNER	REVIEWER
1.			XX/XX	XX

SEAL

SEAL

TO MY KNOWLEDGE AND BELIEF, THIS MAP IS SUBSTANTIALLY CORRECT, AS NOTED HEREON, THIS MAP SHOULD NOT BE CONSIDERED AN ORIGINAL SIGNED AND SEALED SURVEY UNLESS IT BEARS THE EMBOSSED SEAL OR THE DIGITALLY ENCRYPTED ELECTRONIC SIGNATURE & SEAL OF THE LAND SURVEYOR.

MICHAEL L. EARLEY
License No. 70224

SCALE:
HORZ.: 1" = 200'
VERT.:
DATUM:
HORZ.: NAD 83
VERT.: NAVD 88
200 100 0 200
GRAPHIC SCALE

f **FUSS & O'NEILL**
146 HARTFORD ROAD
MANCHESTER, CONNECTICUT 06040
860.646.2469
www.fando.com

COMPILATION PLAN
PREPARED FOR
FUSION SOLAR CENTER, LLC
POTASH HILL ROAD SPRAGUE, CT.

PROJ. No.: 20140978 A20
DATE: 6/12/2015
VO-02