

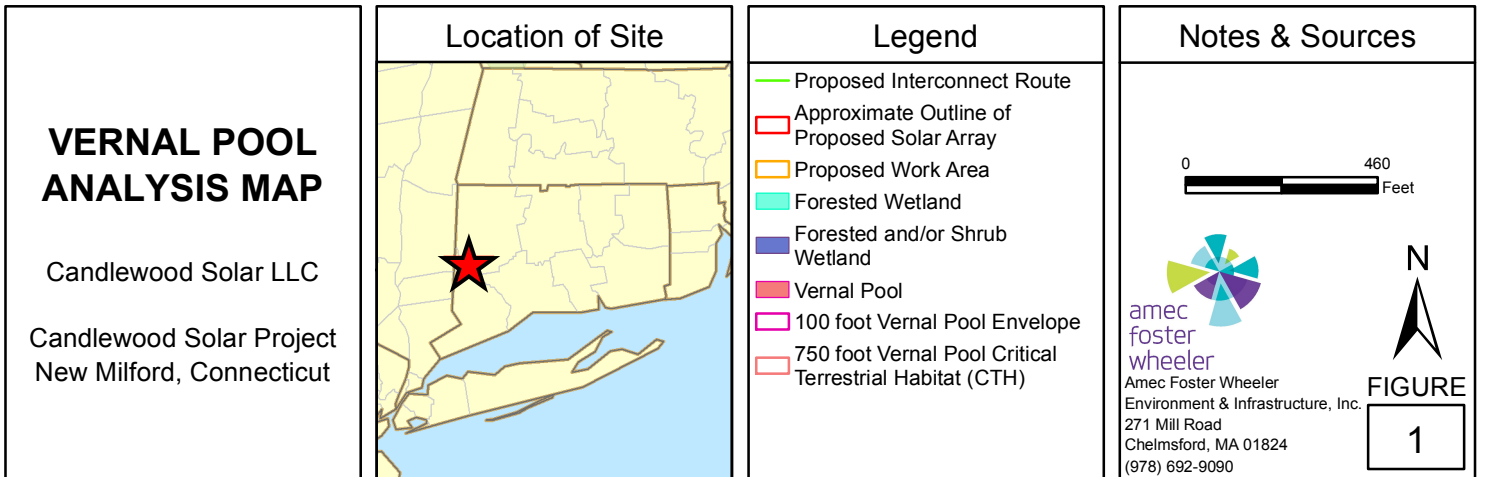


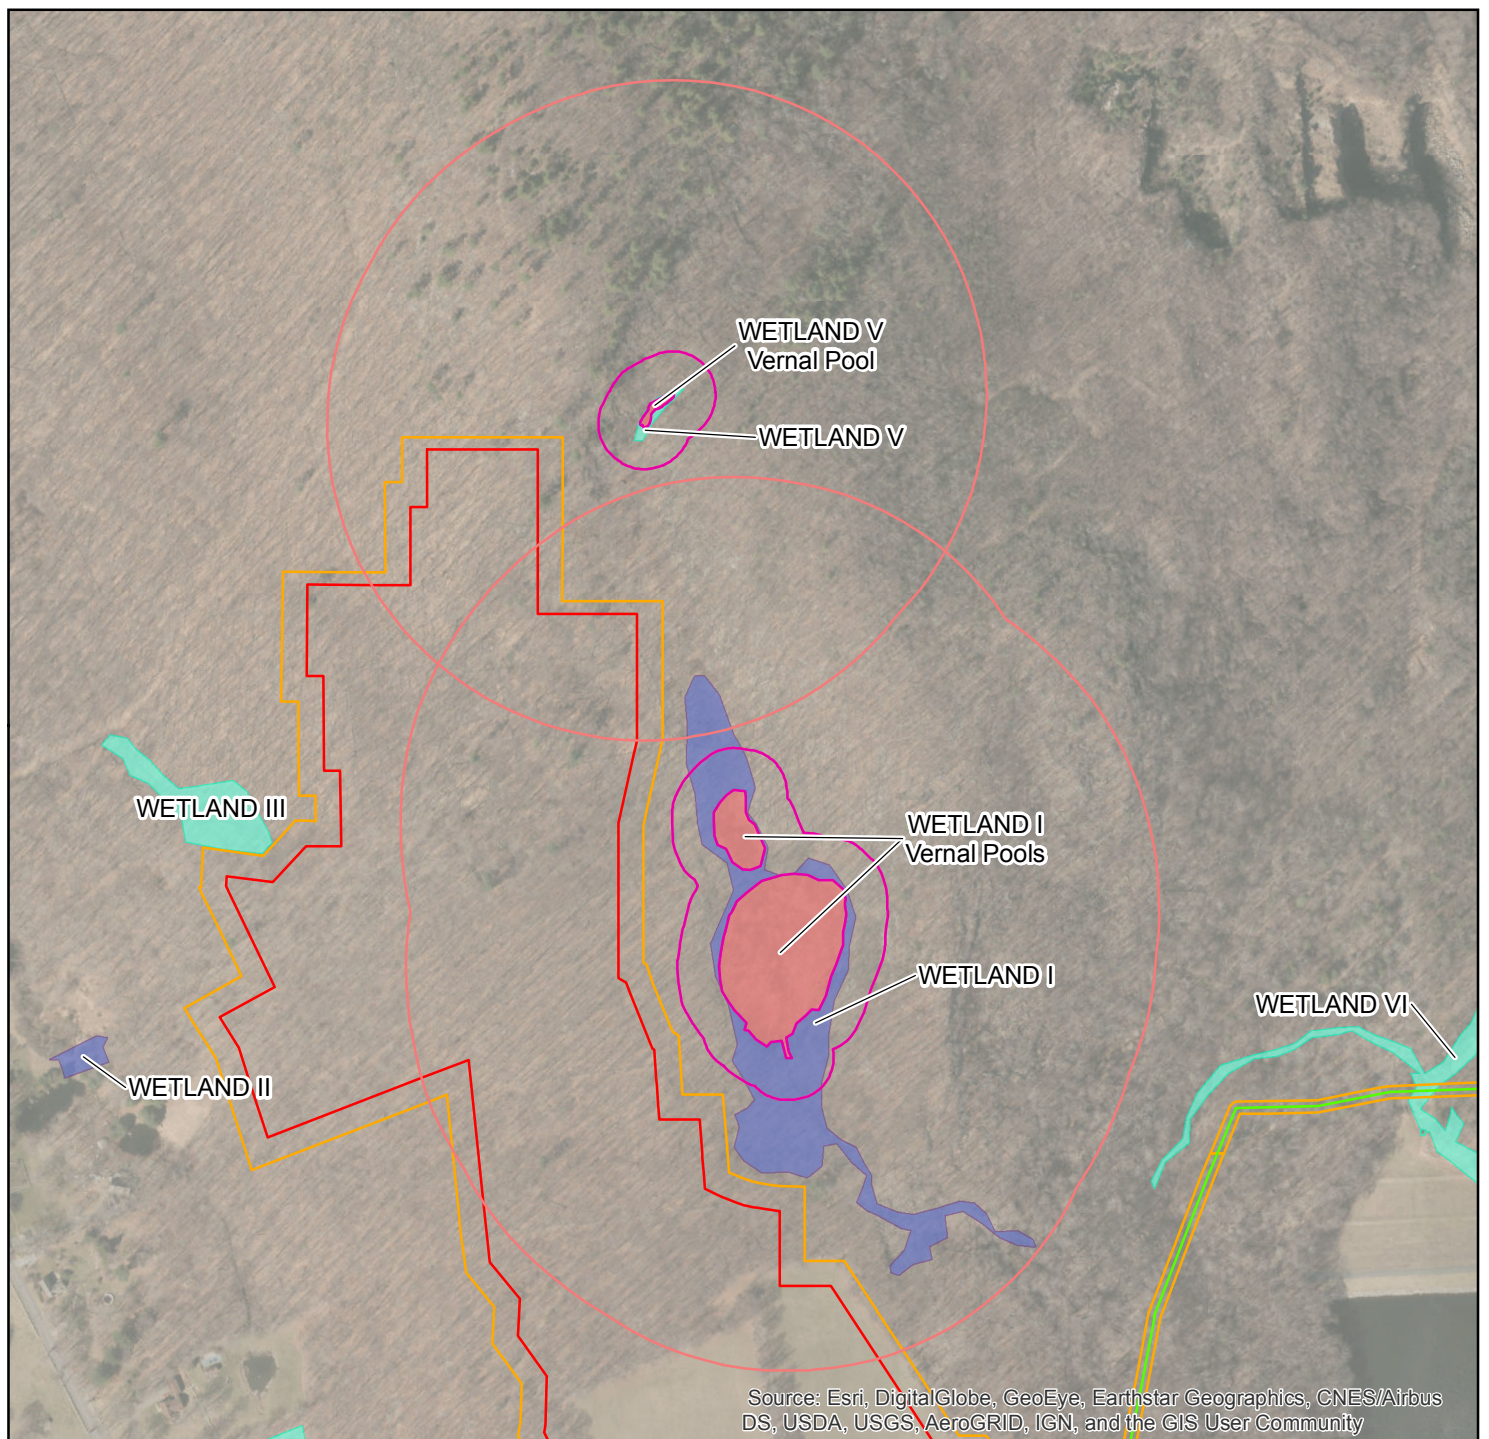

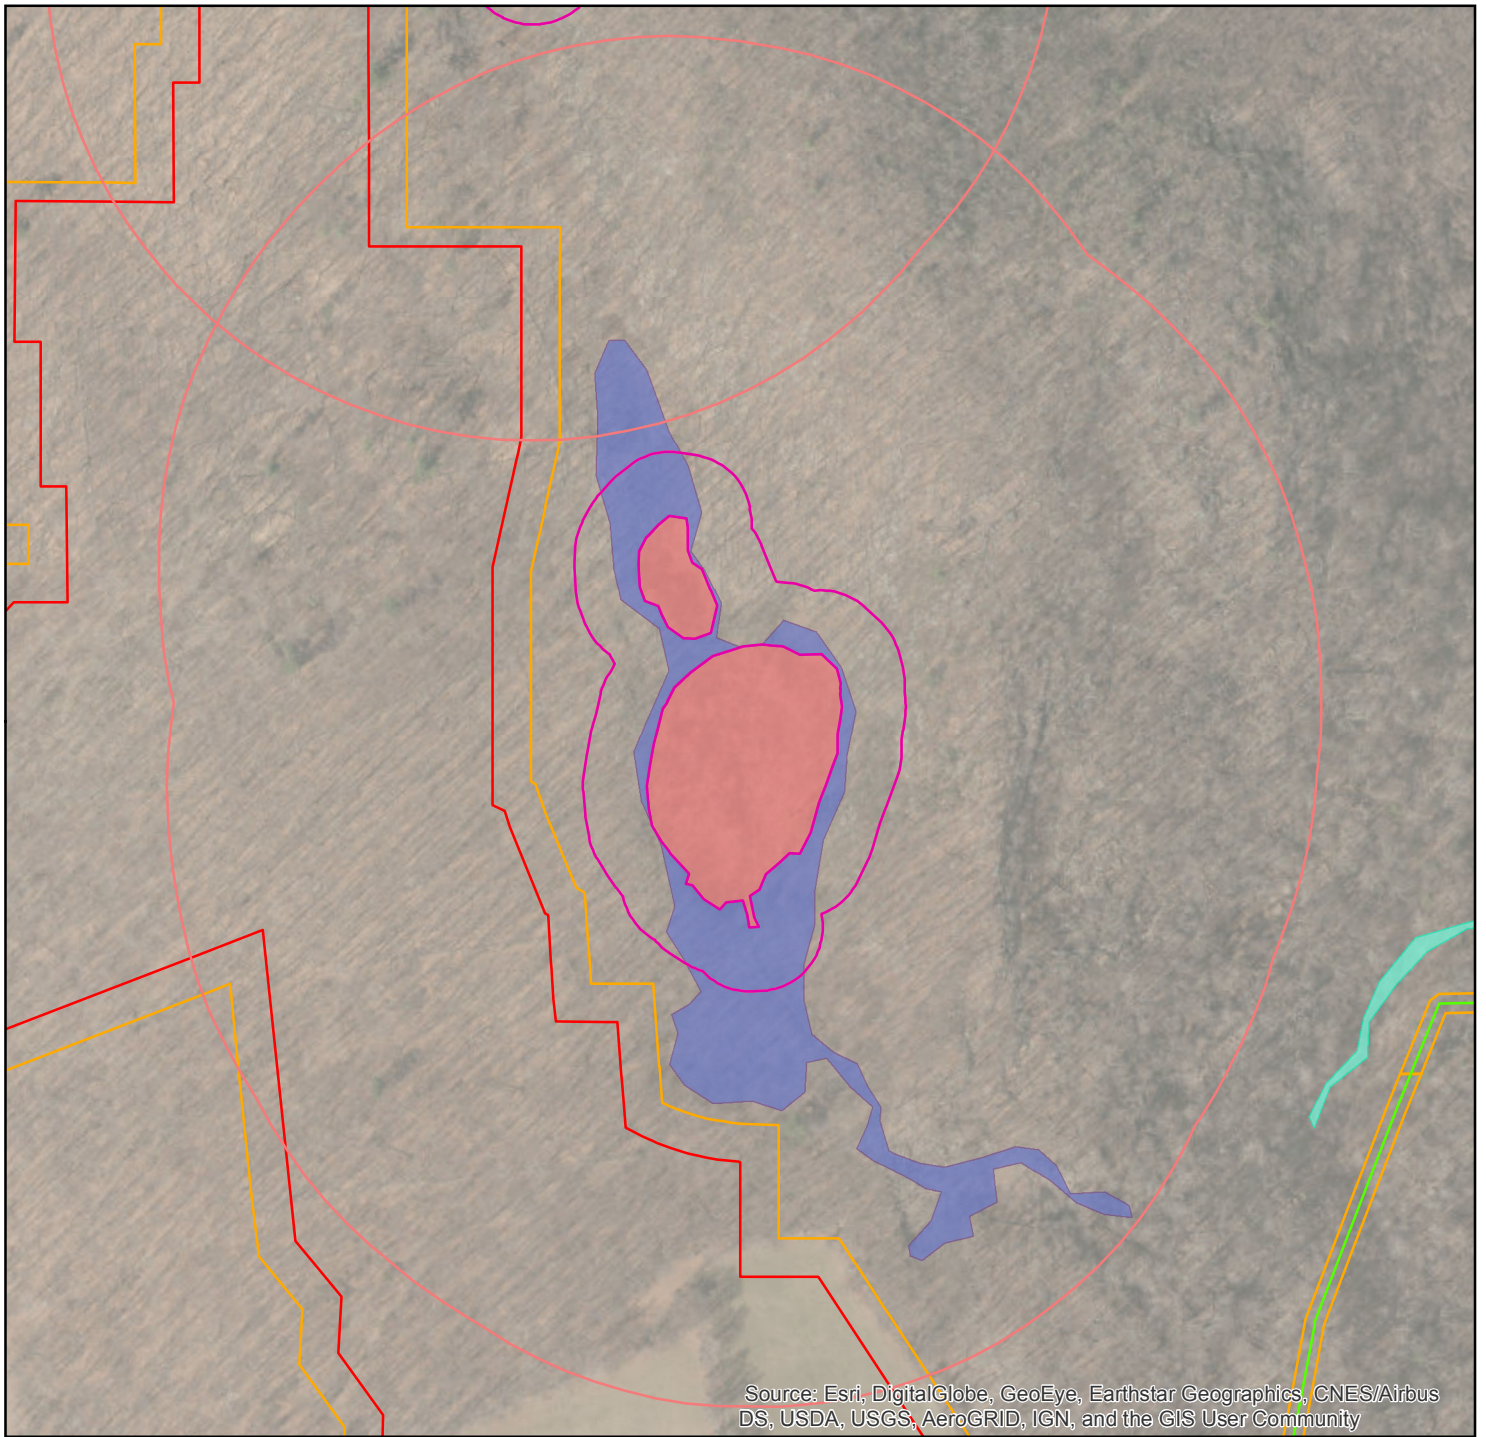

WETLAND I VERNAL POOL ANALYSIS MAP

Candlewood Solar LLC

Candlewood Solar Project
New Milford, Connecticut

Location of Site



Legend

- Proposed Interconnect Route
- Approximate Outline of Proposed Solar Array
- Proposed Work Area
- Forested Wetland
- Forested and/or Shrub Wetland
- Vernal Pool
- 100 foot Vernal Pool Envelope
- 750 foot Vernal Pool Critical Terrestrial Habitat (CTH)

Notes & Sources

0 300
Feet




**amec
foster
wheeler**
Amec Foster Wheeler
Environment & Infrastructure, Inc.
271 Mill Road
Chelmsford, MA 01824
(978) 692-9090



FIGURE

2

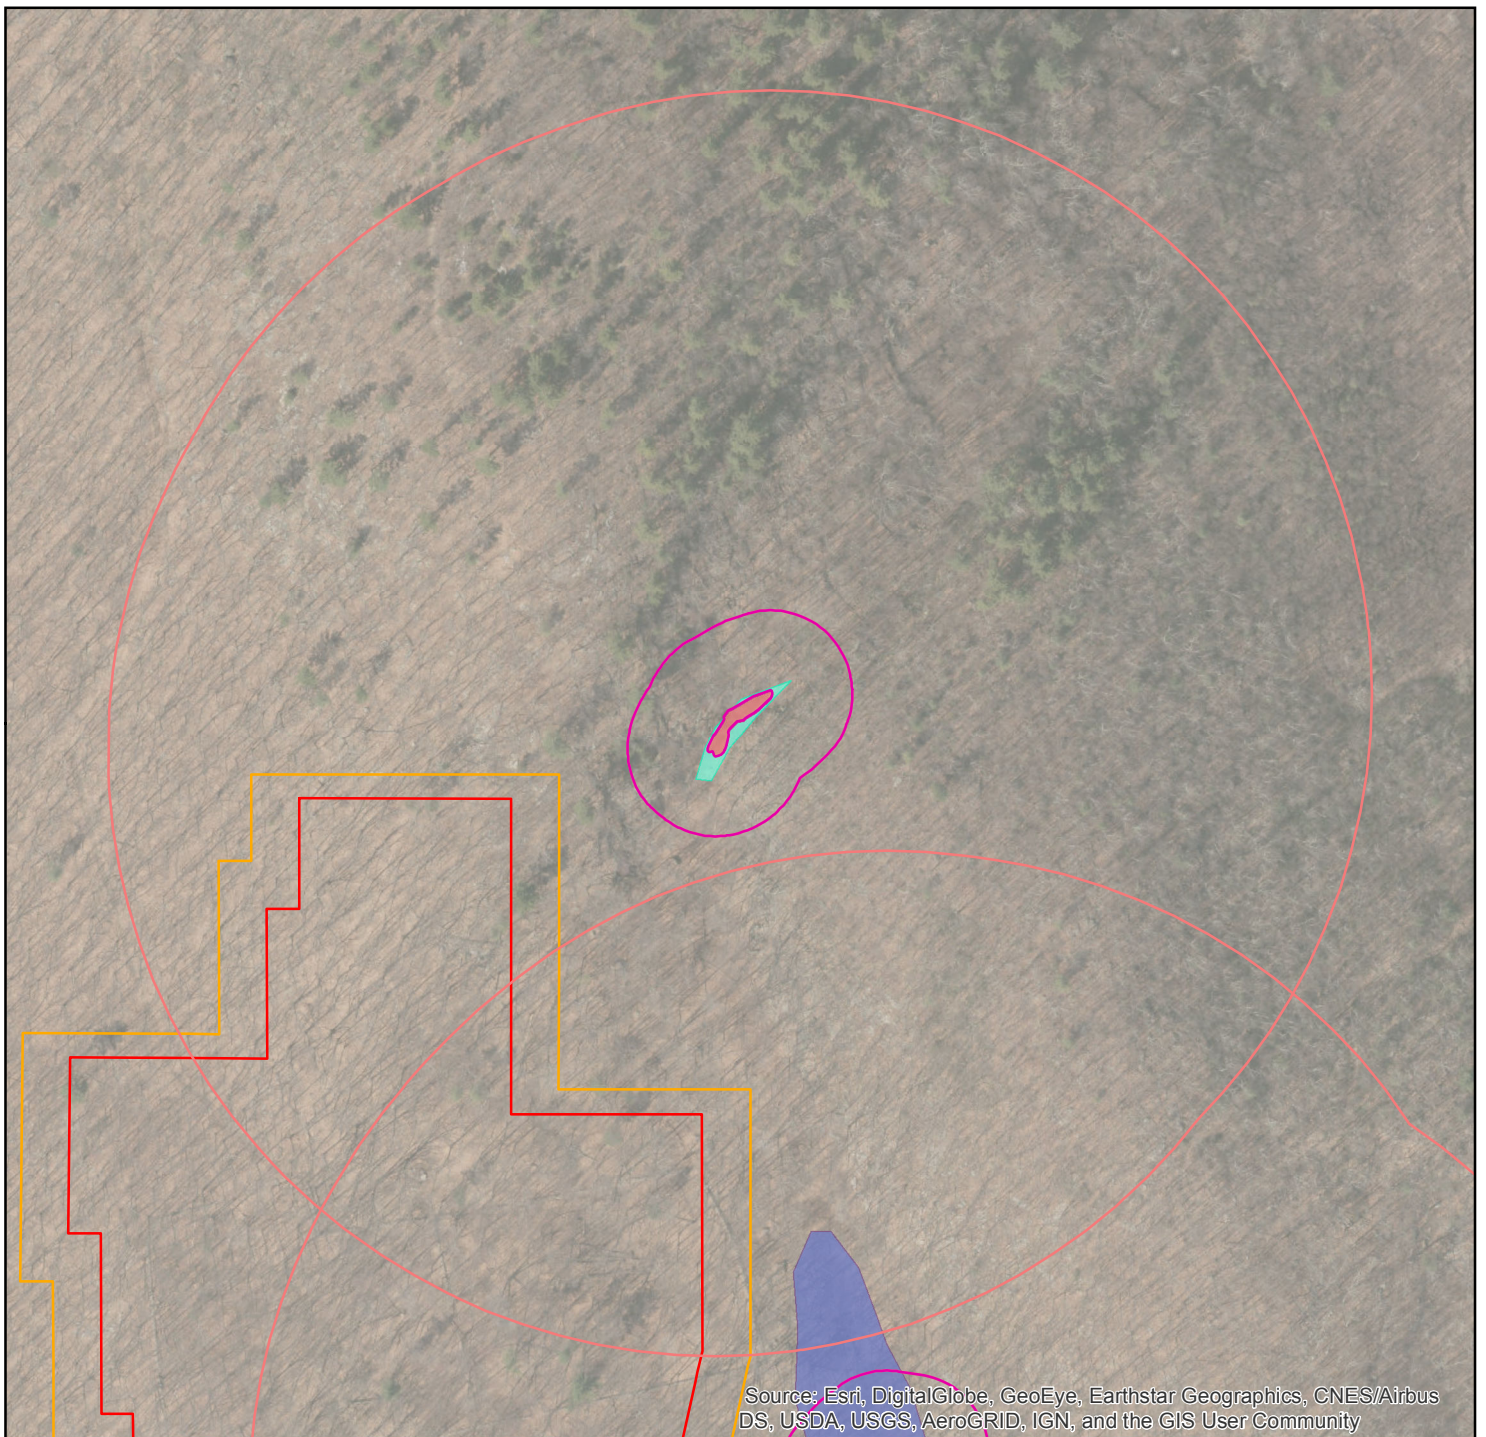

Source: Esri, DigitalGlobe, GeoEye, Earthstar Geographics, CNES/Airbus DS, USDA, USGS, AeroGRID, IGN, and the GIS User Community

WETLAND V VERNAL POOL ANALYSIS MAP

Candlewood Solar LLC

Candlewood Solar Project
New Milford, Connecticut

Location of Site



Legend

- Approximate Outline of Proposed Solar Array
- Proposed Work Area
- Forested Wetland
- Forested and/or Shrub Wetland
- Vernal Pool
- 100 foot Vernal Pool Envelope
- 750 foot Vernal Pool Critical Terrestrial Habitat (CTH)

Notes & Sources

0 240
Feet



**amec
foster
wheeler**
Amec Foster Wheeler
Environment & Infrastructure, Inc.
271 Mill Road
Chelmsford, MA 01824
(978) 692-9090



FIGURE

3