

INVERTER AREA ELEVATION

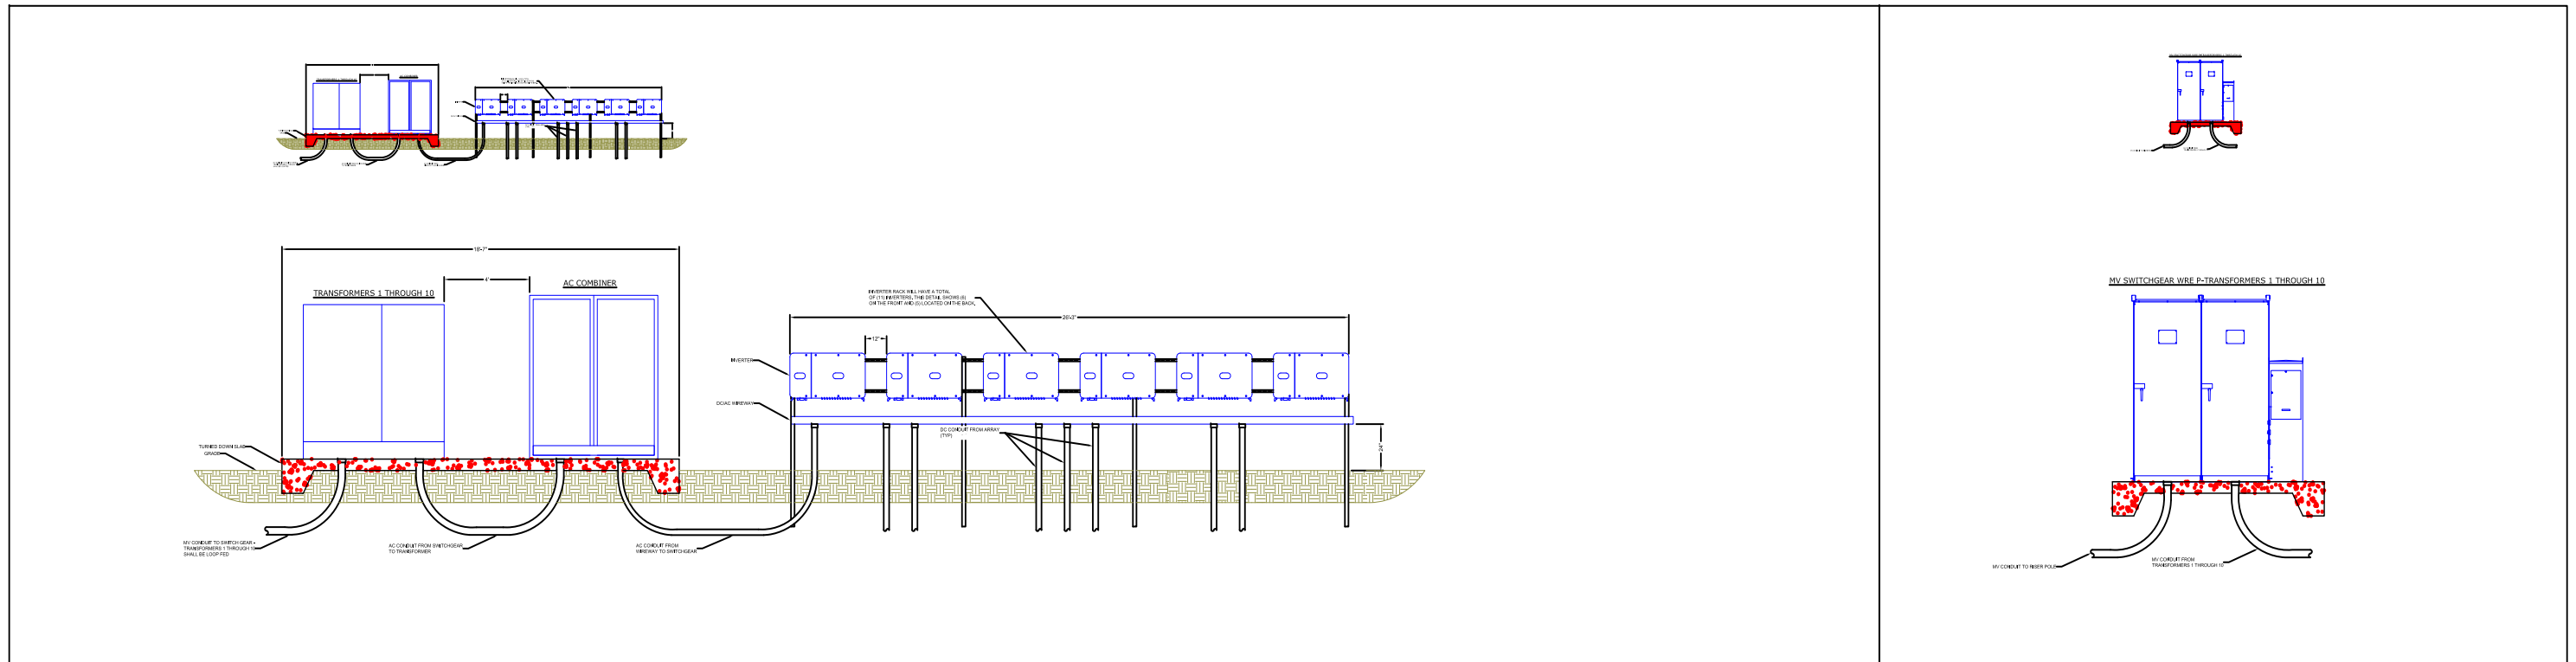


Figure 11
Inverter/Transformer Design

Wallingford Renewable Energy
Wallingford, CT