

Mercier, Robert

From: Mercier, Robert
Sent: Tuesday, March 24, 2015 11:34 AM
To: Mercier, Robert
Subject: FW: UI D&M Plan for seaside park
Attachments: Interrogatory 7 Part D Detail.pdf

PETITION 1104, UI SEASIDE PARK— DETAIL FOR SOLAR FIELD CONCRETE BALLASTS

From: Thomas judge [<mailto:Thomas.Judge@uinet.com>]
Sent: Friday, March 20, 2015 4:36 PM
To: Mercier, Robert
Subject: RE: UI D&M Plan for seaside park




Bob,

Attached is the detail sheet from Game Changer associated with Interrogatory 1, Part D. Please let me know if this will suffice.

Rev. 2014-02-21

Notes:
 1) Cut Lengths are measured from the bottom of the tub; lengths may be specified that are not on the Cut Length Dimension Table
 2) Unspecified feature dimensions shall be per model file

Cut Length Dim	
11.00"	
14.30"	
17.60"	

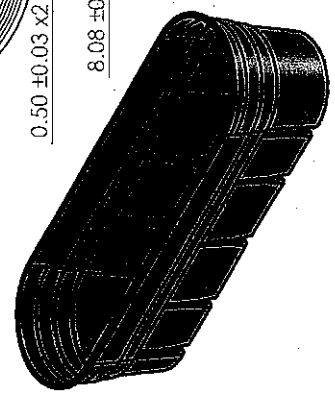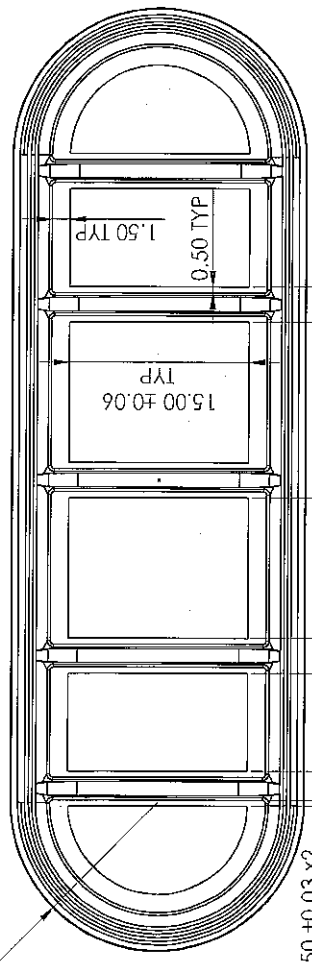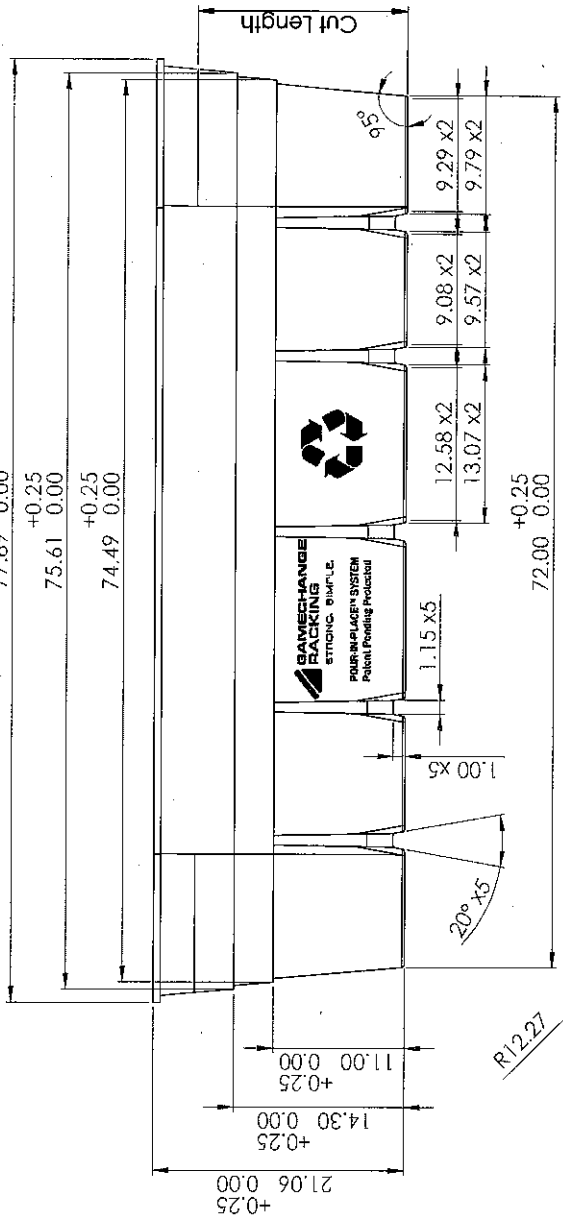

Please note this Detail is associated with Petition 1104 - Interrogatory 7, Part D

GAMECHANGE RACKING		NAME	DATE
UNLESS OTHERWISE SPECIFIED:	DRAWN		
DIMENSIONS ARE IN INCHES	CHECKED		
TOLERANCES:	ENG APPR.		
FRACTIONAL: 1/64	MFG APPR.		
DECIMAL: 0.005	COMMENTS:		
TWO PLACE DECIMAL			
THREE PLACE DECIMAL ±0.005			
INTERPRET GEOMETRIC TOLERANCING PER:			
MATERIAL:			
FINISH:			
NEST ASSY			
USED ON			
APPLICATION			
DO NOT SCALE DRAWING			

PROPERTY AND CONFIDENTIAL INFORMATION CONTAINED IN THIS DRAWING IS THE SOLE PROPERTY OF GAMECHANGE RACKING. ANY REPRODUCTION IN PART OR AS A WHOLE WITHOUT THE WRITTEN PERMISSION OF GAMECHANGE RACKING IS PROHIBITED.

SIZE DWG. NO. **B** GCTUB-6
 SCALE: 1:10 WEIGHT:
 SHEET 1 OF 1